
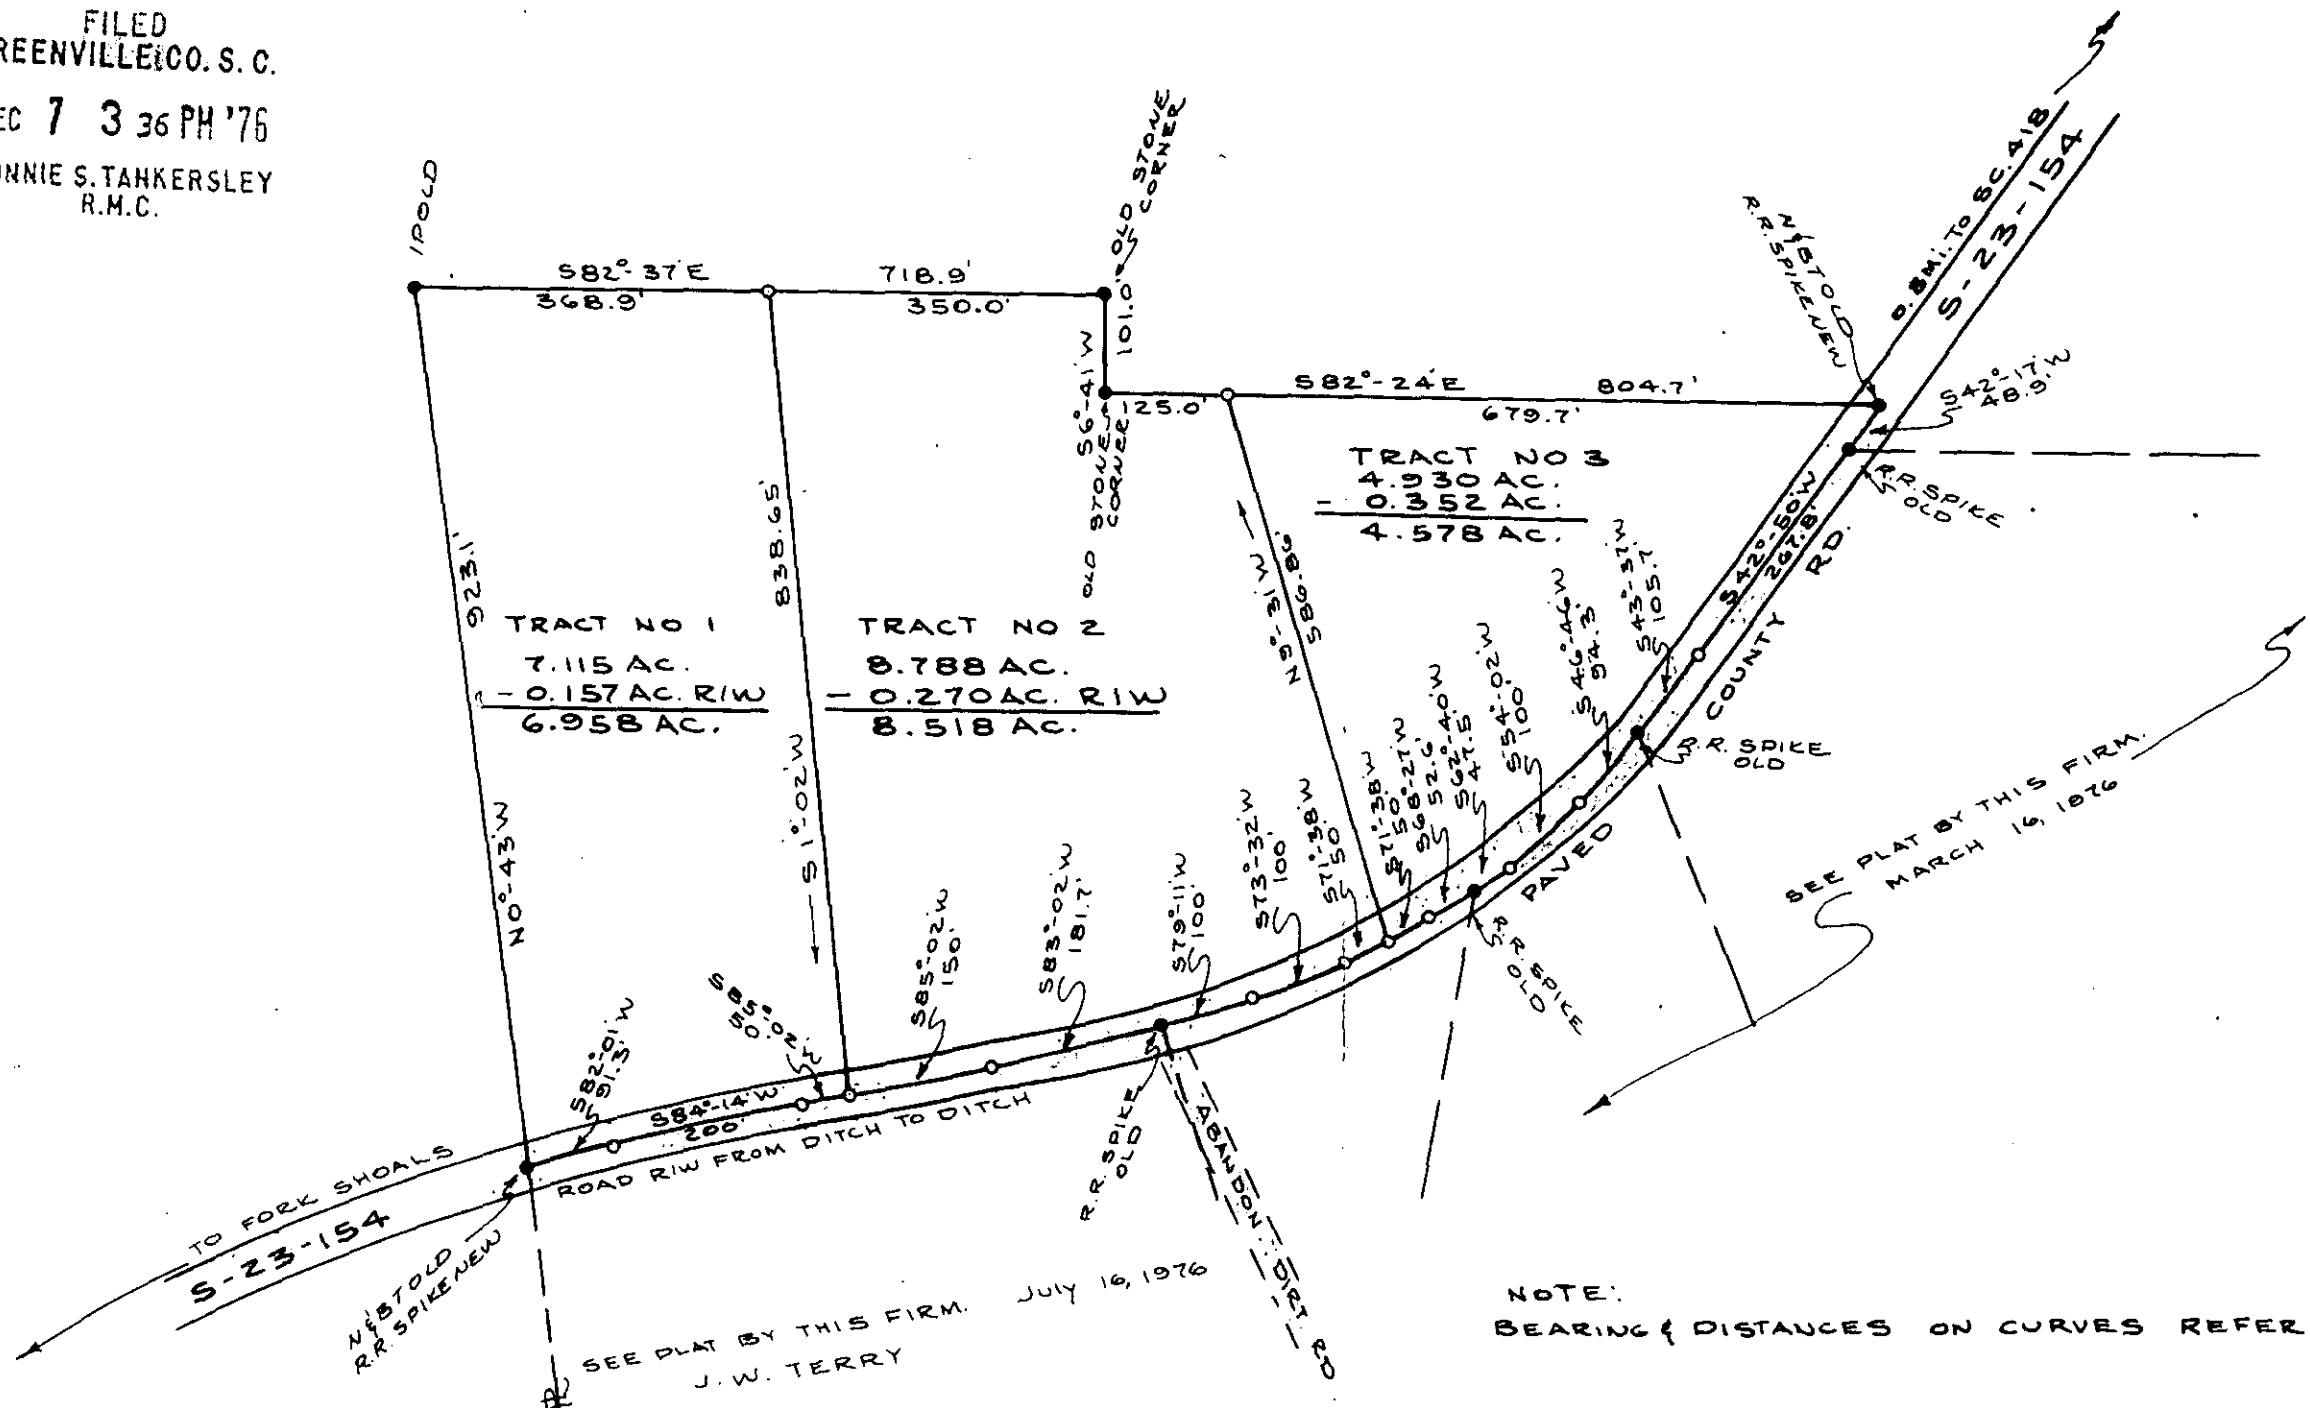


FILED
 GREENVILLE CO. S. C.
 Dec 7 3 36 PM '76
 DONNIE S. TANKERSLEY
 R.M.C.

MICROFILMED

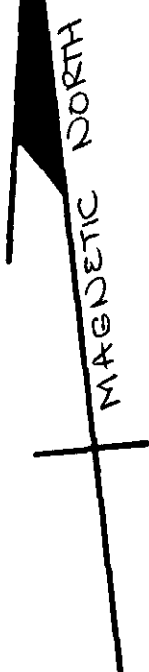


SEE PLAT BY THIS FIRM. JULY 16, 1976
 J.W. TERRY

SEE PLAT BY THIS FIRM.
 MARCH 16, 1876

NOTE:
 BEARING & DISTANCES ON CURVES REFER TO CHORDS

STATE OF SOUTH CAROLINA COUNTY OF GREENVILLE	15412
PLAT OF 3 TRACTS OF LAND SURVEYED AT THE REQUEST OF <u>J. W. TERRY</u> DEC 7 1976	
REFERENCE SEE BLOCK BOOK NO 1 SHEET 562.1 & PLAT BY J. R. TERRY	
SCALE 1" = 200'	DATE OCT. 12, 1976
MORGAN & APPLEWHITE ENGINEERING ASSOCIATES ANDERSON, S. C.	

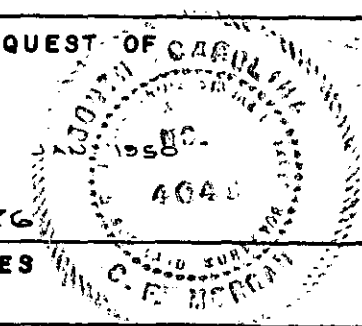

8178 DEC 76 2.00 A3