


FILED
GREENVILLE CO. S. C.

JAN 14 10 16 AM '77

DONNIE S. TANKERSLEY
R.M.C.

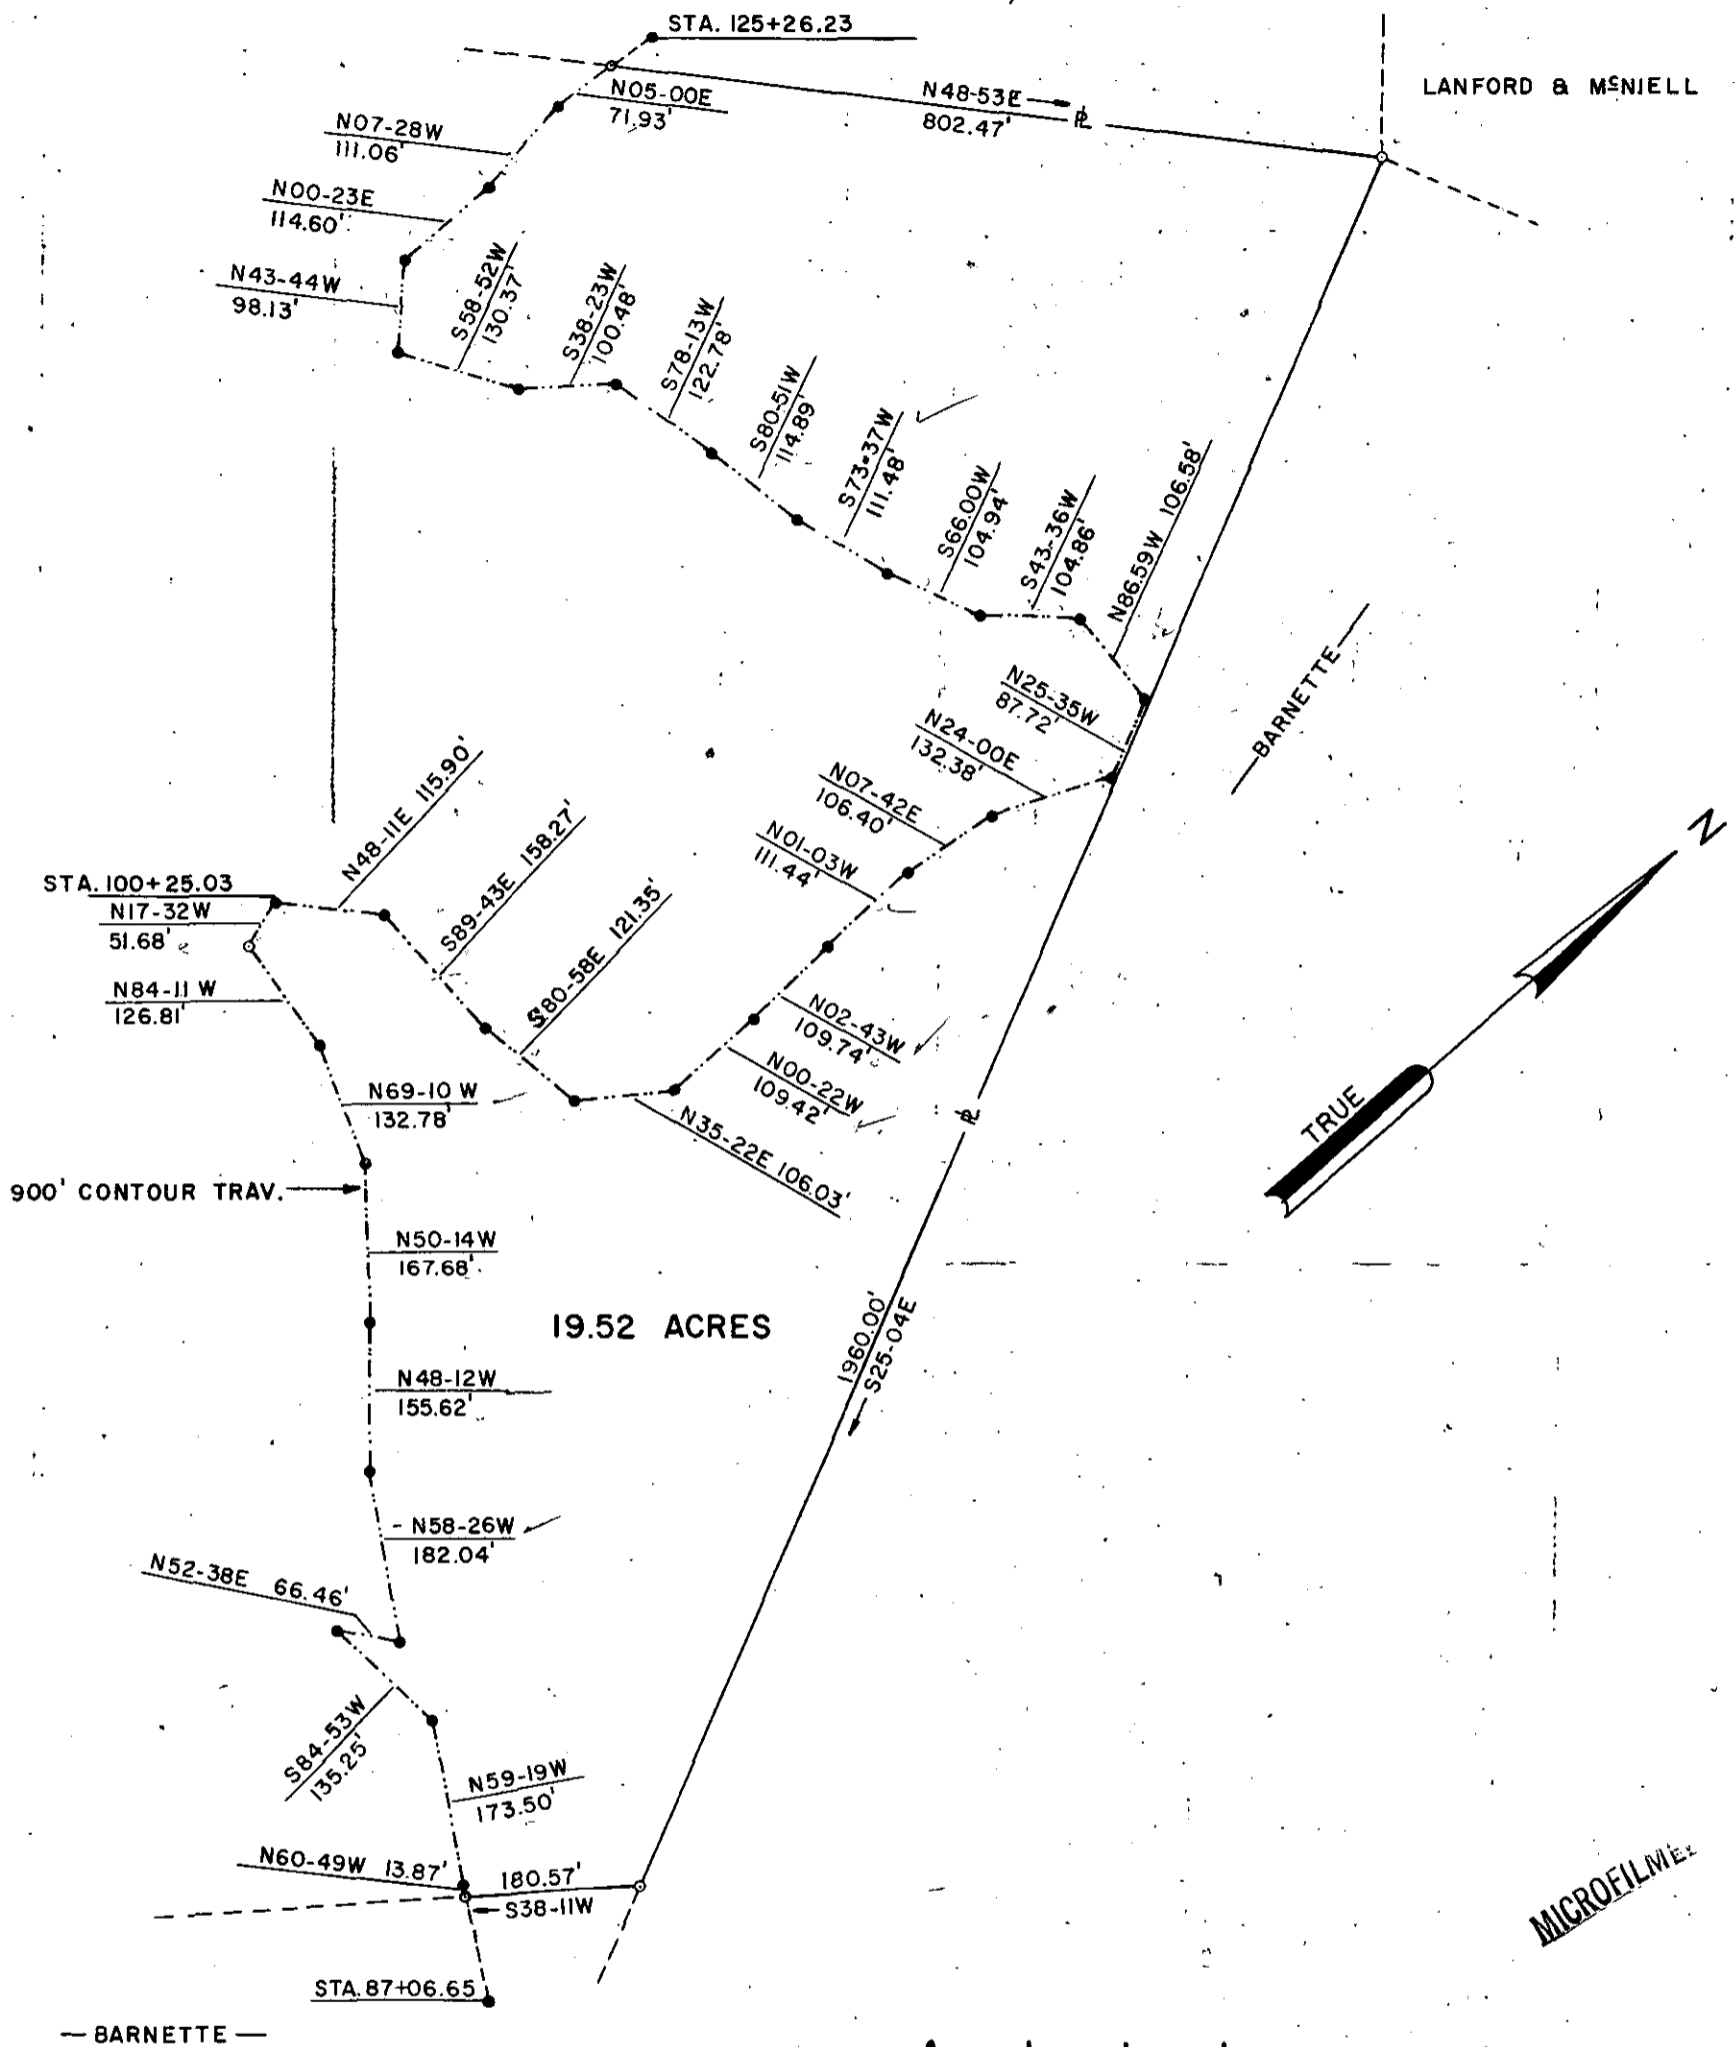

MICROFILM

— BARNETTE —
 P = PROPERTY LINE
 ● = OLD IRON PIN

REFERENCES

DEED BOOK: 913 PAGE: 517
 BLOCK BOOK: 633.1-1-4

18799

JAN 14 '77

15-y-30

[Signature]

◇				
◇				
REV.	DATE	BY	DESCRIPTION	APP.

REVISION

GREER COMMISSION OF PUBLIC WORKS
LAKE JOHN A. ROBINSON

PROPERTY OF
ROBERT O. McKEOWN

LOCATED NEAR GREER

GREENVILLE CO.,

SOUTH CAROLINA

FILE NO.	CLIENTS.	RETIRED
	G.C.P.W.	
J.M.L.	G.L.B.	
DRAWN.	DESIGN	CHECK.

DATE.	SCALE.	DWG NO.
3-28-74	1" = 200 FEET	71523-7

8 2 1 JAN 14 '77