


FILED  
 GREENVILLE CO. S.C.  
 JAN 27 4 20 PM '77  
 DONNIE S. TANKERSLEY  
 R.H.C.

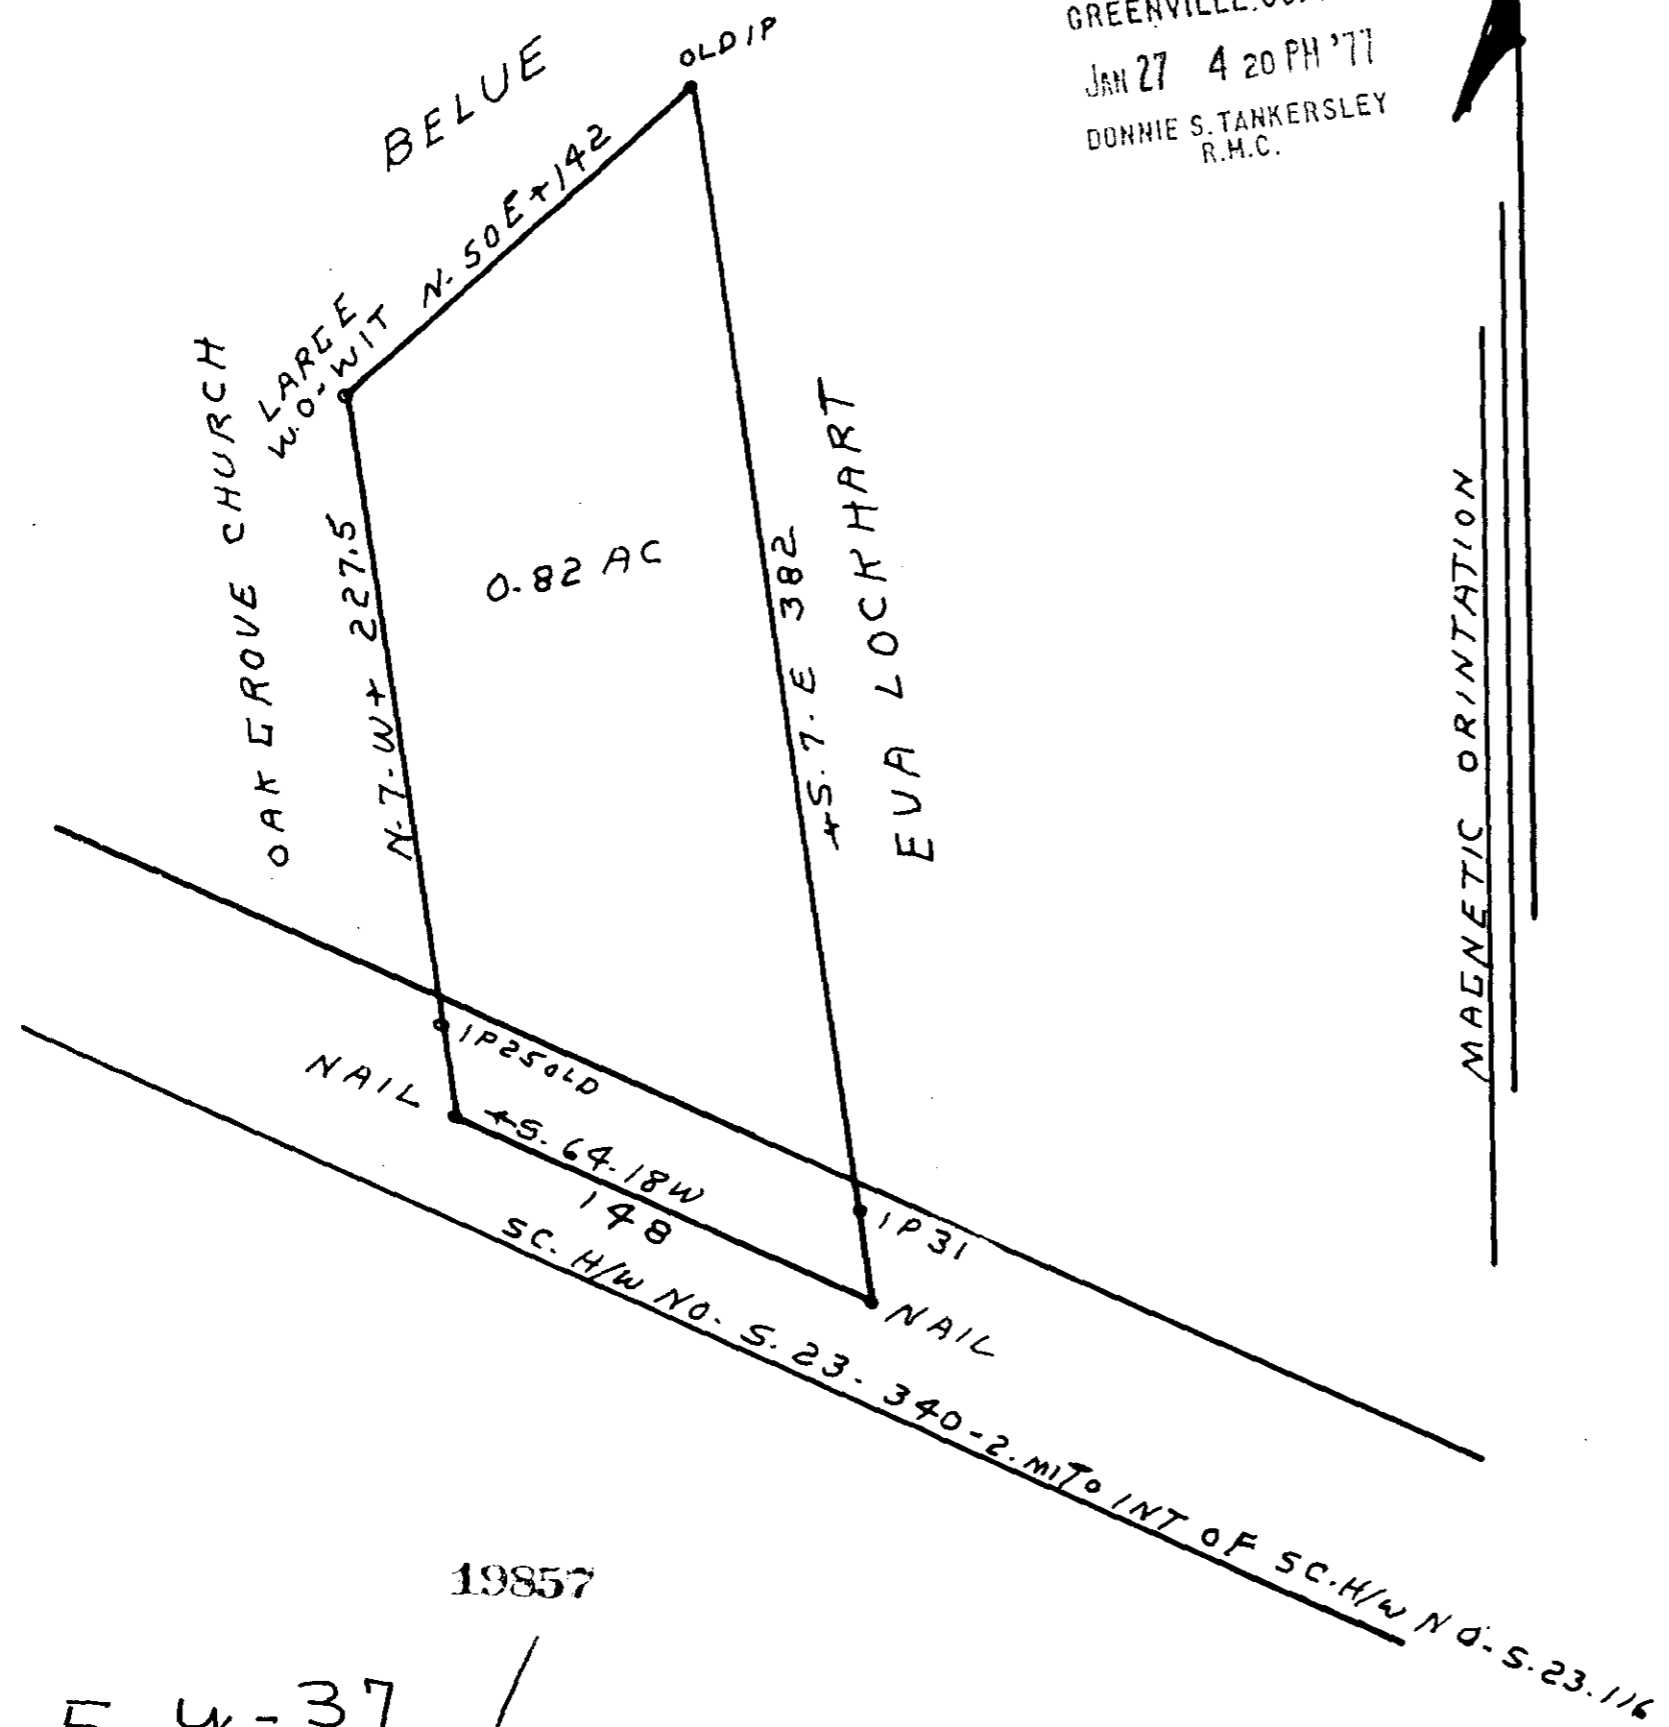

MAGNETIC ORIENTATION

MICROFILMED

19857  
 5-y-37 ✓

SURVEY FOR		
EVA LOCKHART		
GREENVILLE-CO. S.C.	SCALE	DRAWN BY
AT OAK GROVE CHURCH	1" = 60'	S.D. ATKINS
SEE VOL. 317. PG. 172		REVISED
FIELD S.D. ATKINS		
DATE	APPROVED BY	DRAWING NUMBER
9-14-1972	W.N. WILLIAMS ENERS SPARTANBURG SC	SC. REG. NO. 234

69.6" JAN 27 0

2:00 AM