


FILED
GREENVILLE, CO. S. C.
FEB 14 3 27 PM '77
DONNIE S. TANKERSLEY
R.M.C.

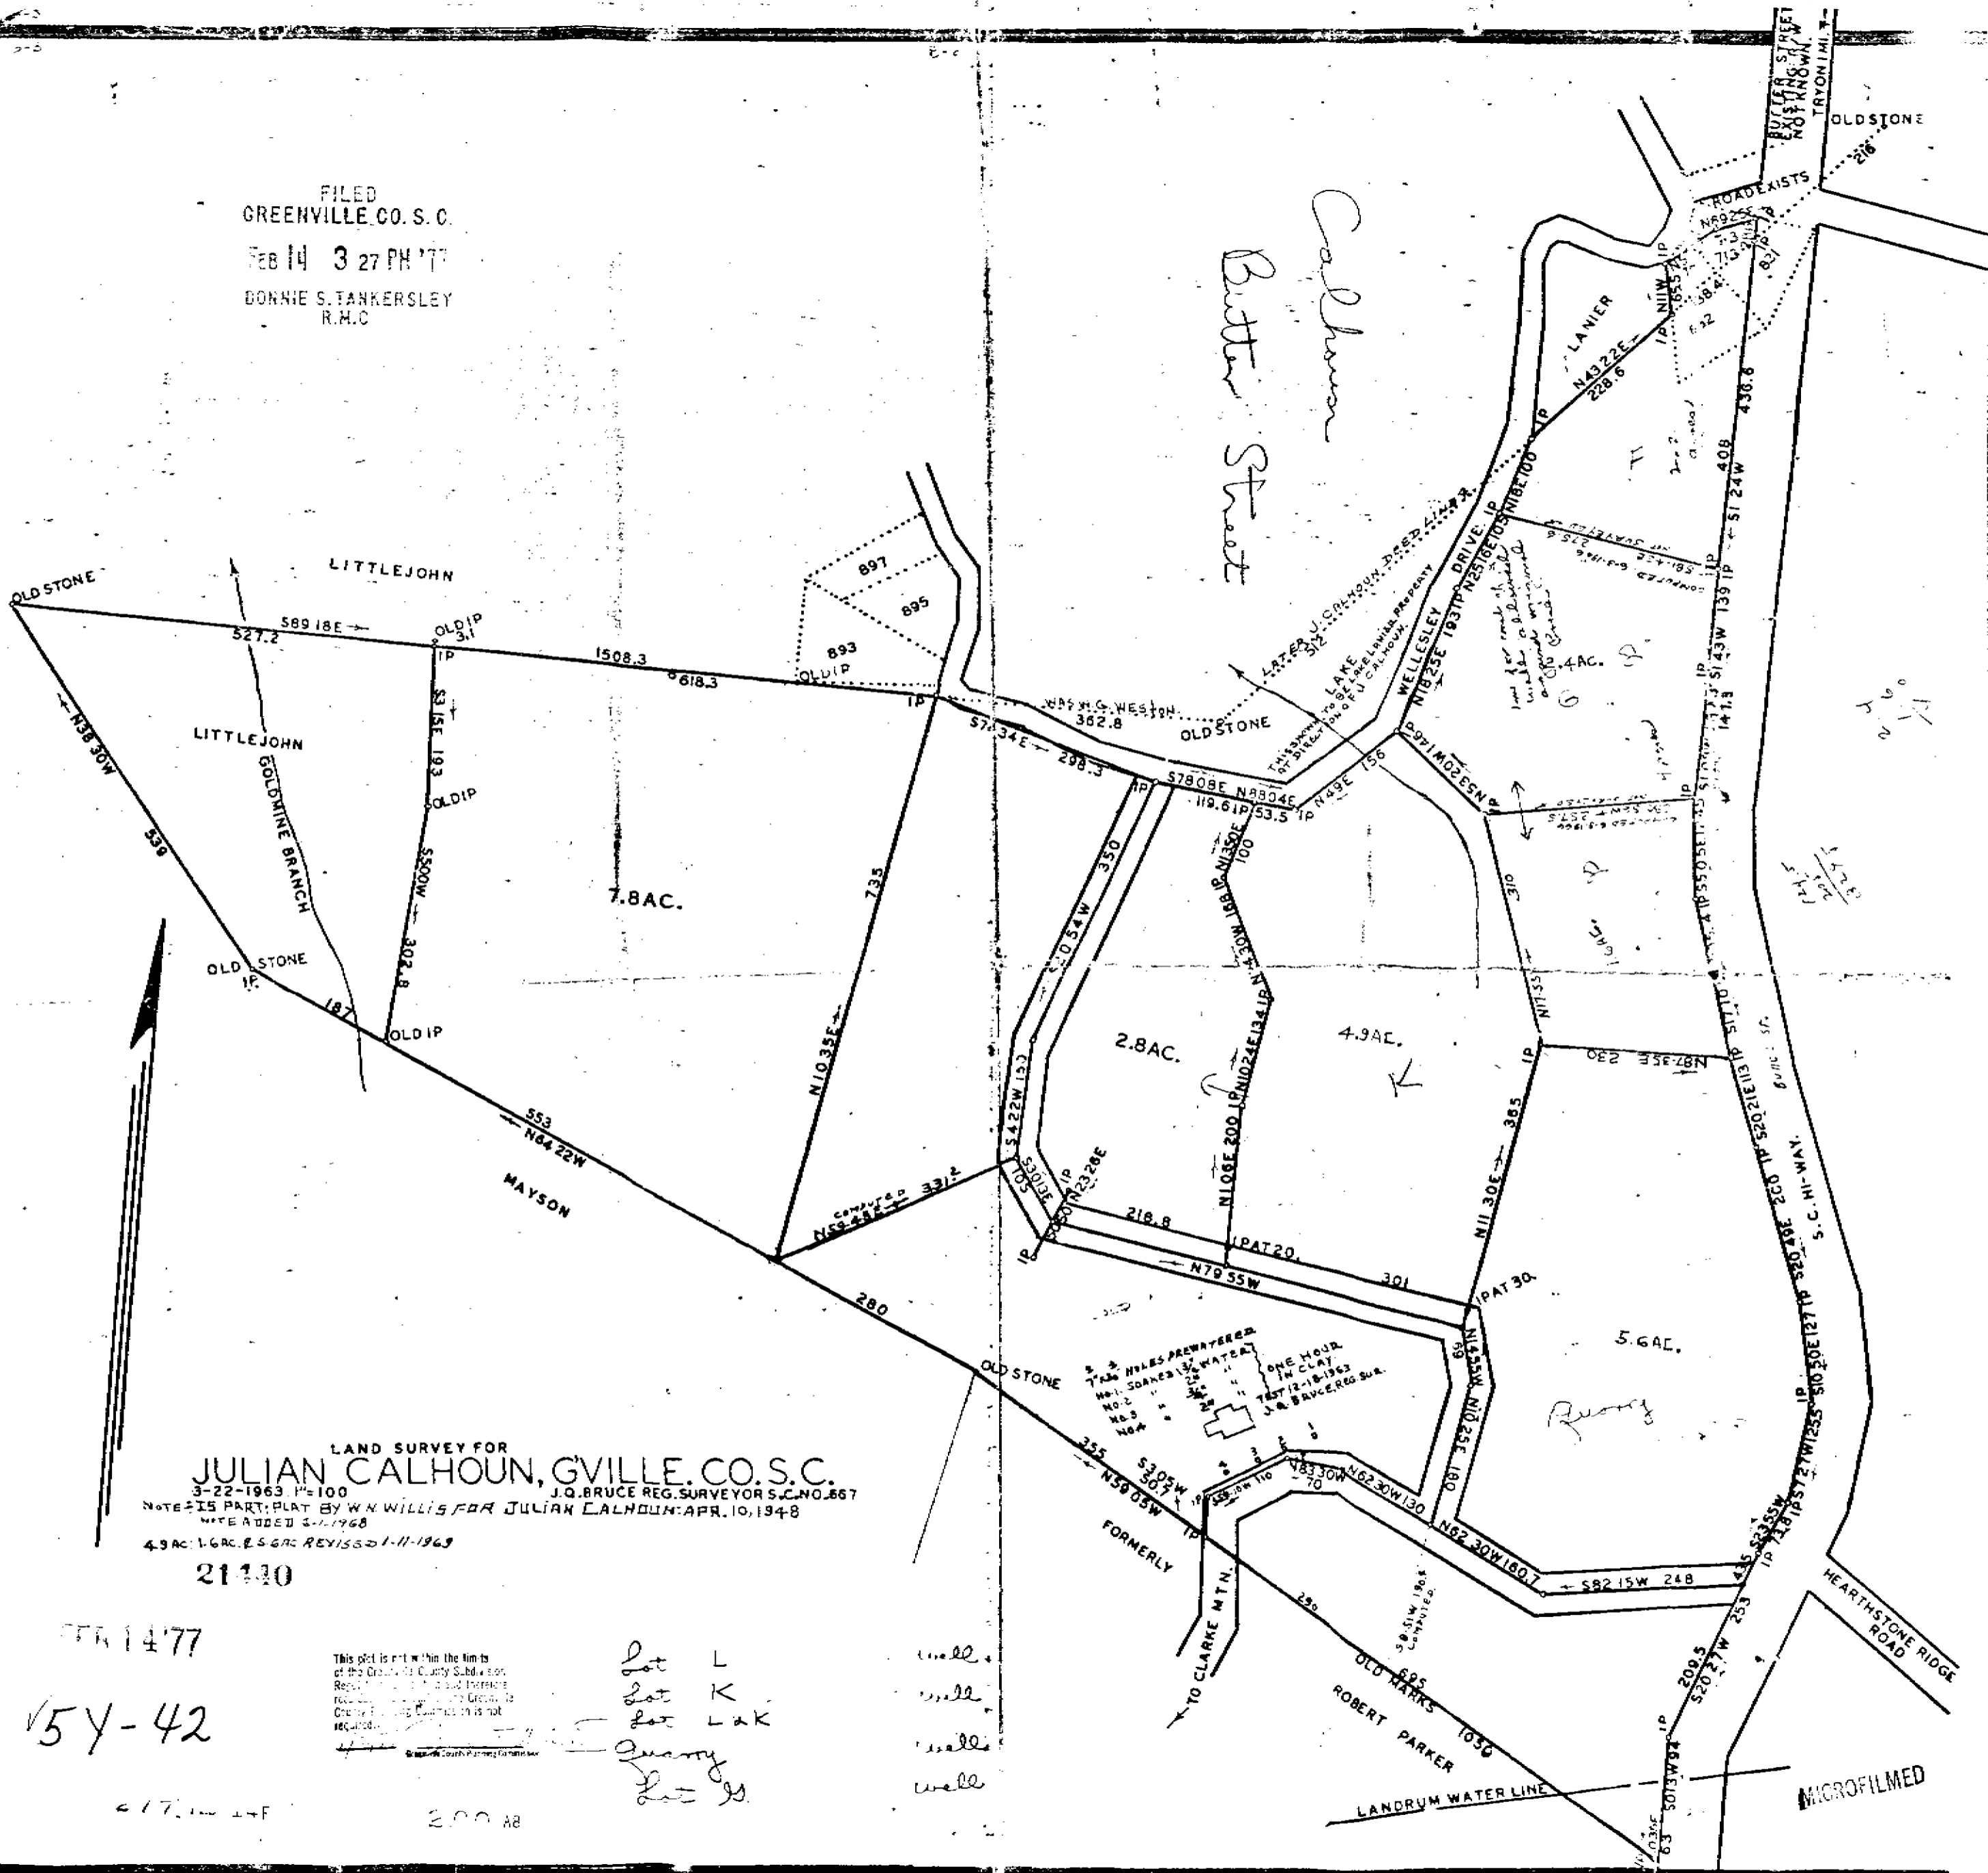

LAND SURVEY FOR
JULIAN CALHOUN, GREENVILLE, CO. S.C.
3-22-1963, 1"=100
NOTE: 15 PART: PLAT BY W. H. WILLIS FOR JULIAN CALHOUN: APR. 10, 1948
NOTE ADDED 3-11-1968
4.9 AC. 1.6 AC. 2.5 AC. REVISSED 1-11-1969
21110

FEB 14 '77
154-42

This plot is not within the limits
of the Greenville County Subdivision
Regulation. Therefore, no additional
recording is required in Greenville
County. If any questions are not
required.

Lot L well
Lot K well
Lot L & K well
Quarry well
Lot J well

617.1m + F 200 AB

MICROFILMED