


NOTE:
 NOT A FIELD SURVEY.
 DRAWN FROM PLAT BOOK
 "4K" PAGE 59.

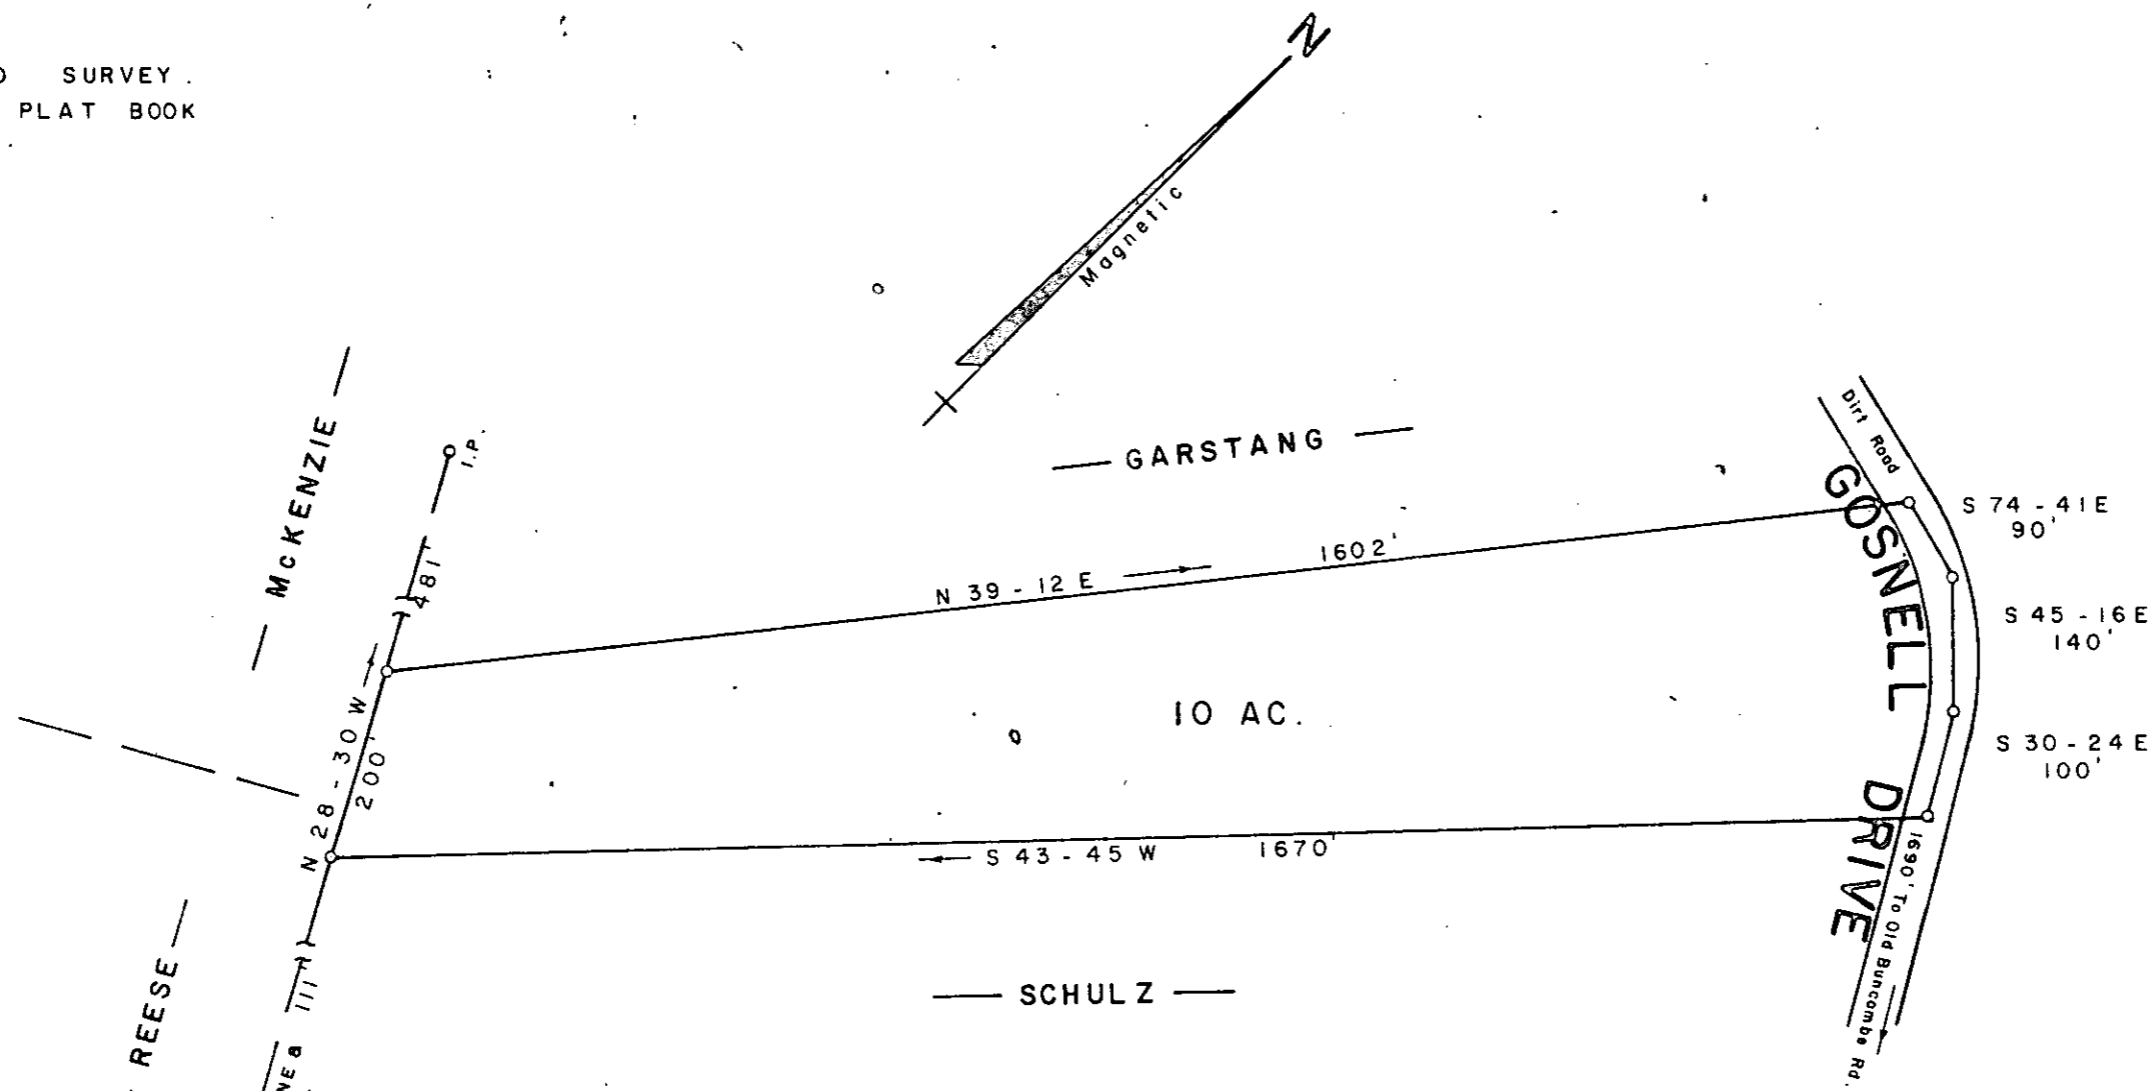

PROPERTY OF
JAMES H. GARRETT
AUDREY DANIEL
 SALUDA TOWNSHIP GREENVILLE CO.
 SOUTH CAROLINA
 SEPTEMBER 20, 1976

FILED
 GREENVILLE CO., S.C.
 FEB 10 12 09 PM '77
 DONNIE S. TANKERSLEY
 R.M.C.

21056

✓ 5-y-43

MICROFILMED

W. R. WILLIAMS JR. ENGR. / SURVEYOR # 3979
 15. TRAVELERS REST S.C.
 1941 10E 2.00 AB

661.1 - 1 - 17.7

SCALE 1" = 200'