


FEB 18 1977

FILED
GREENVILLE CO. S. C.
FEB 10 12 10 PM '77
DONNIE S. TANKERSLEY
R.M.C.

21902

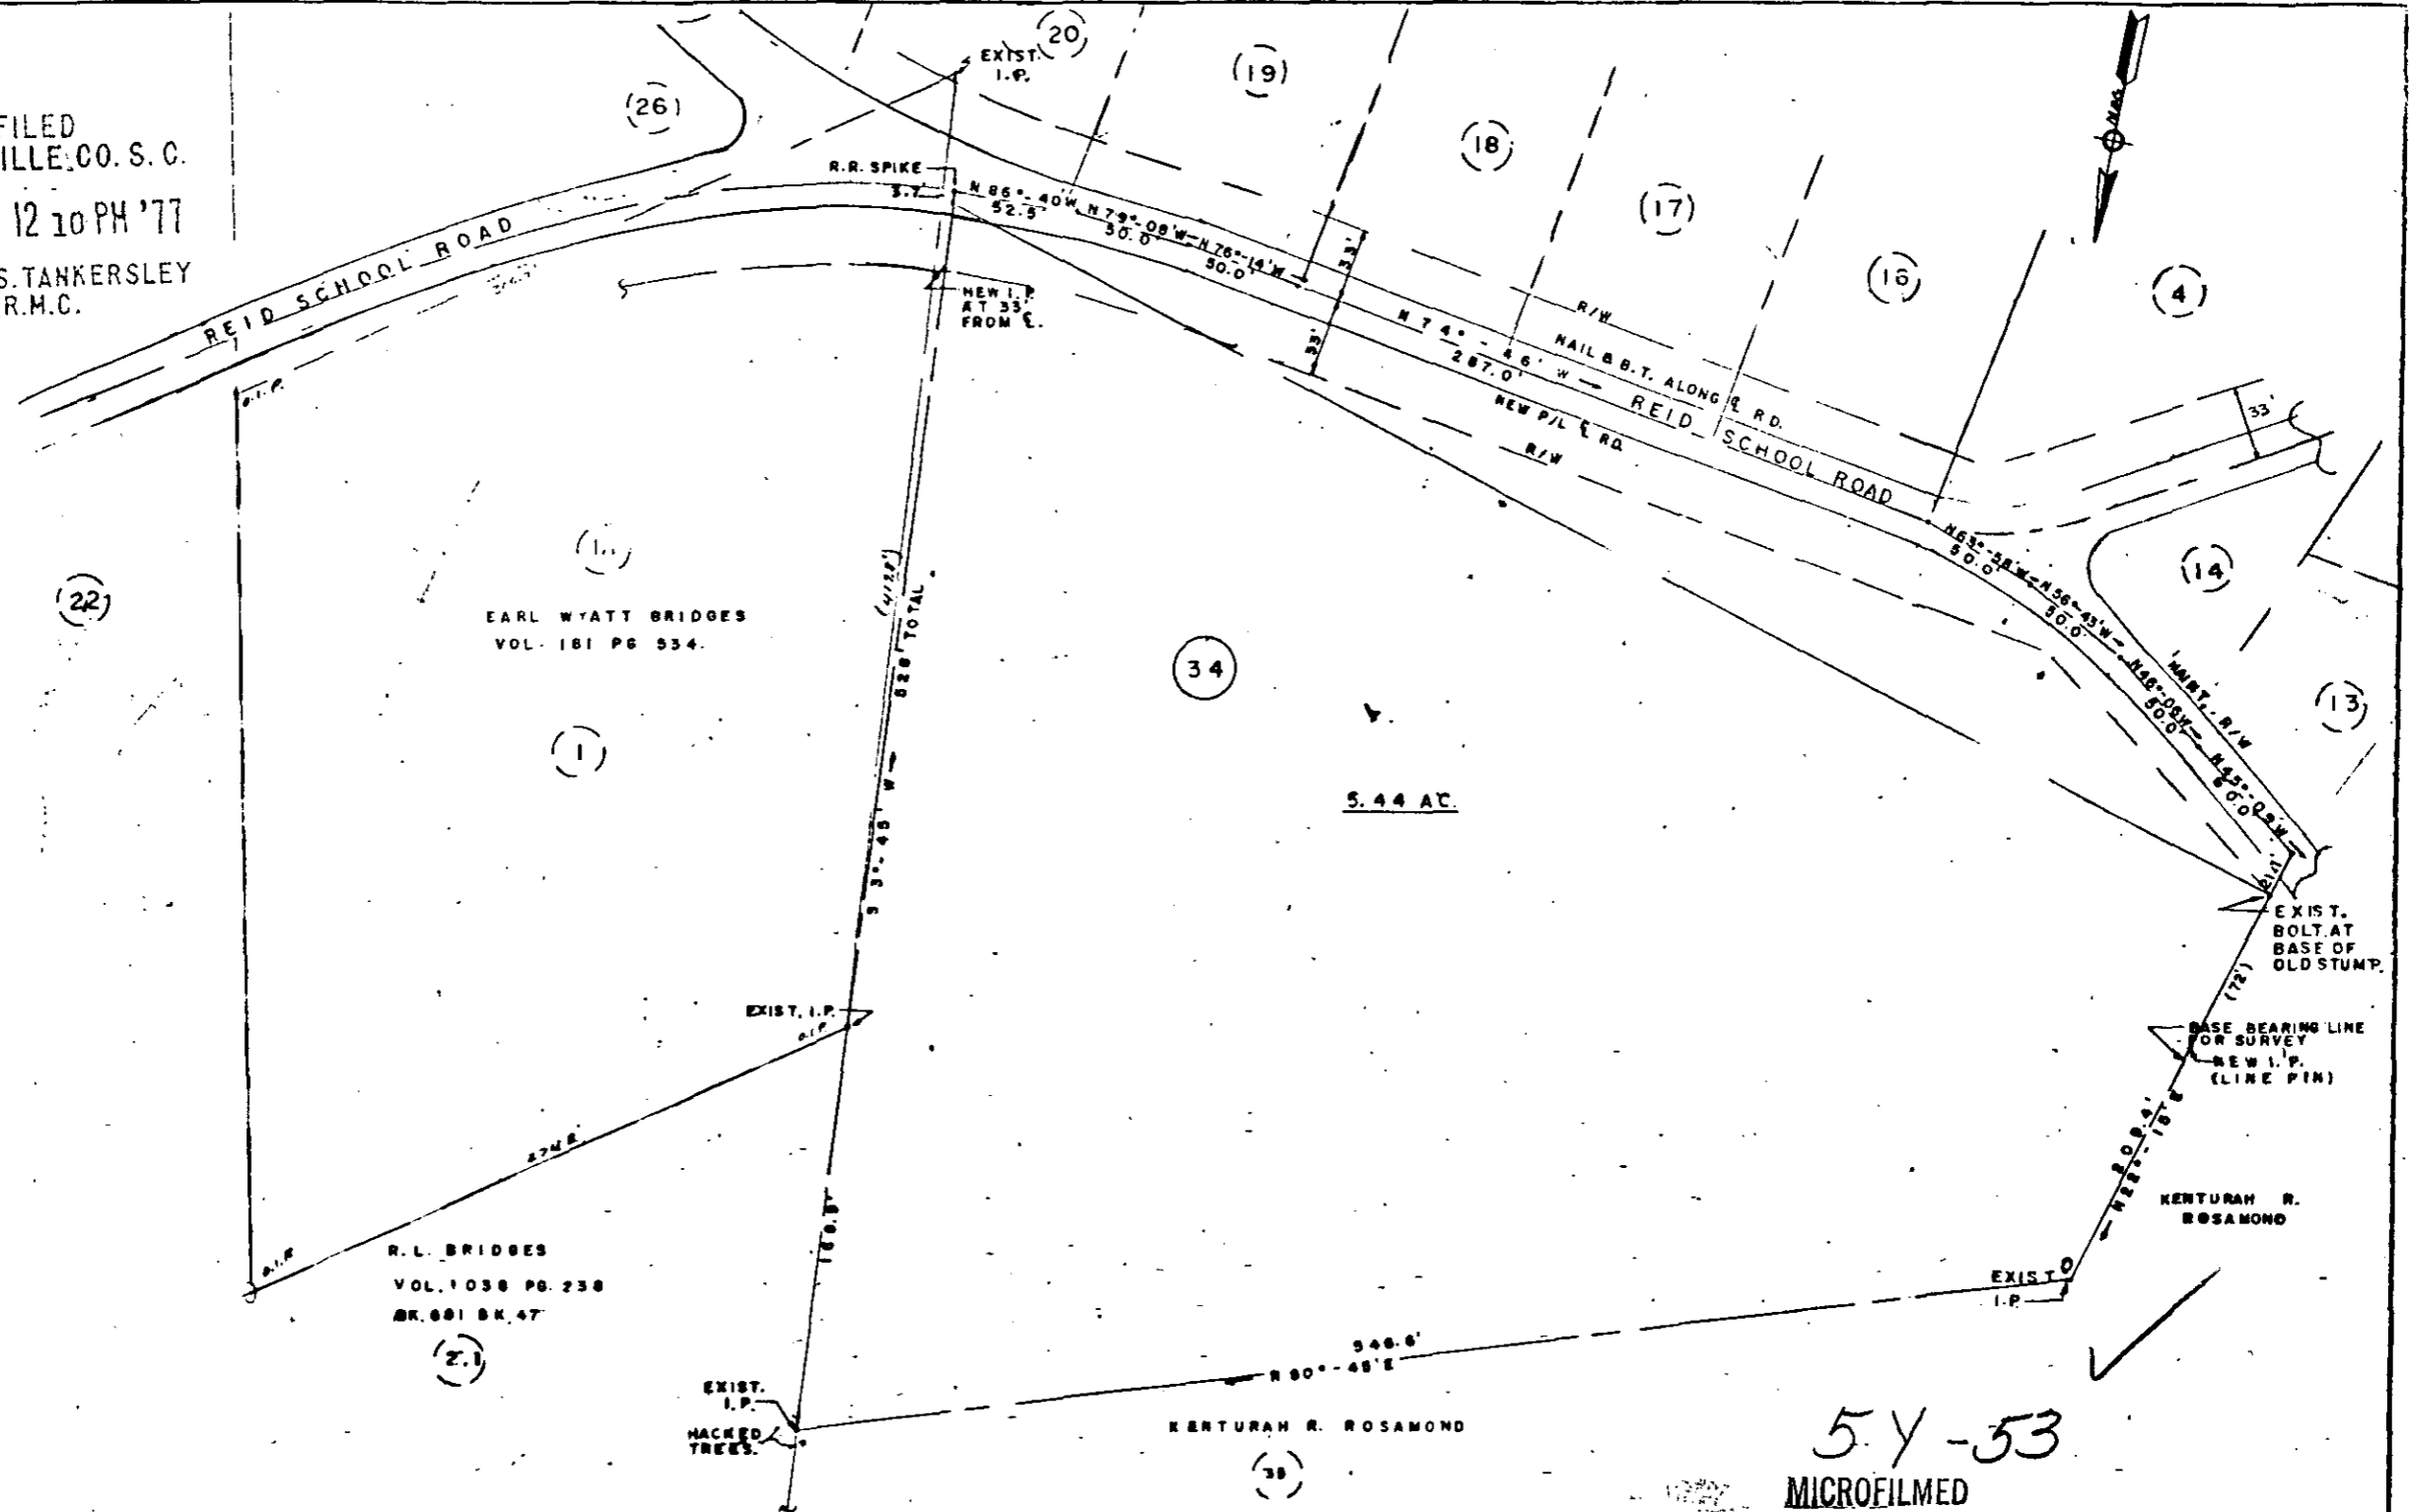

EARL WYATT BRIDGES
VOL. 181 PG 534.

R. L. BRIDGES
VOL. 1038 PG. 238
BK. 681 BK. 47

5.44 AC.

KENTURAH R. ROSAMOND

54-53
MICROFILMED

NOTE: AS PER LETTER ON AT SCHD DATED MAY 30, 1962 DOCKET 23,487 (REID SCHOOL RD) HAS A 66' R/W, 33' DA. SIDE OF CENTER LINE.
THE ABOVE TRACT RECORDED AT GREENVILLE COURT HOUSE IN VOL. 76 PG 170, VOL. 88 PG 280, VOL. 897 PG. 163 & BLK BK SHEETS 498.1, 526.1
I CERTIFY THE ABOVE TRACT HAS BEEN RESURVEYED AND IS AS SHOWN.

Kenneth J. Gould
S. C. REG. NO. 4035

PROPERTY
OF
ELBERT E. HOWARD SR.

CHICK SPRINGS TOWNSHIP
GREENVILLE COUNTY
TAYLORC, S. C.



GOULD & ASSOC.
SURVEYORS
TAYLORC, S. C.

DATE 9-3-76
SCALE 1" = 40'
0 40 80 120 160 200
BAR SCALE

756 FEB 18 1977

200 M