
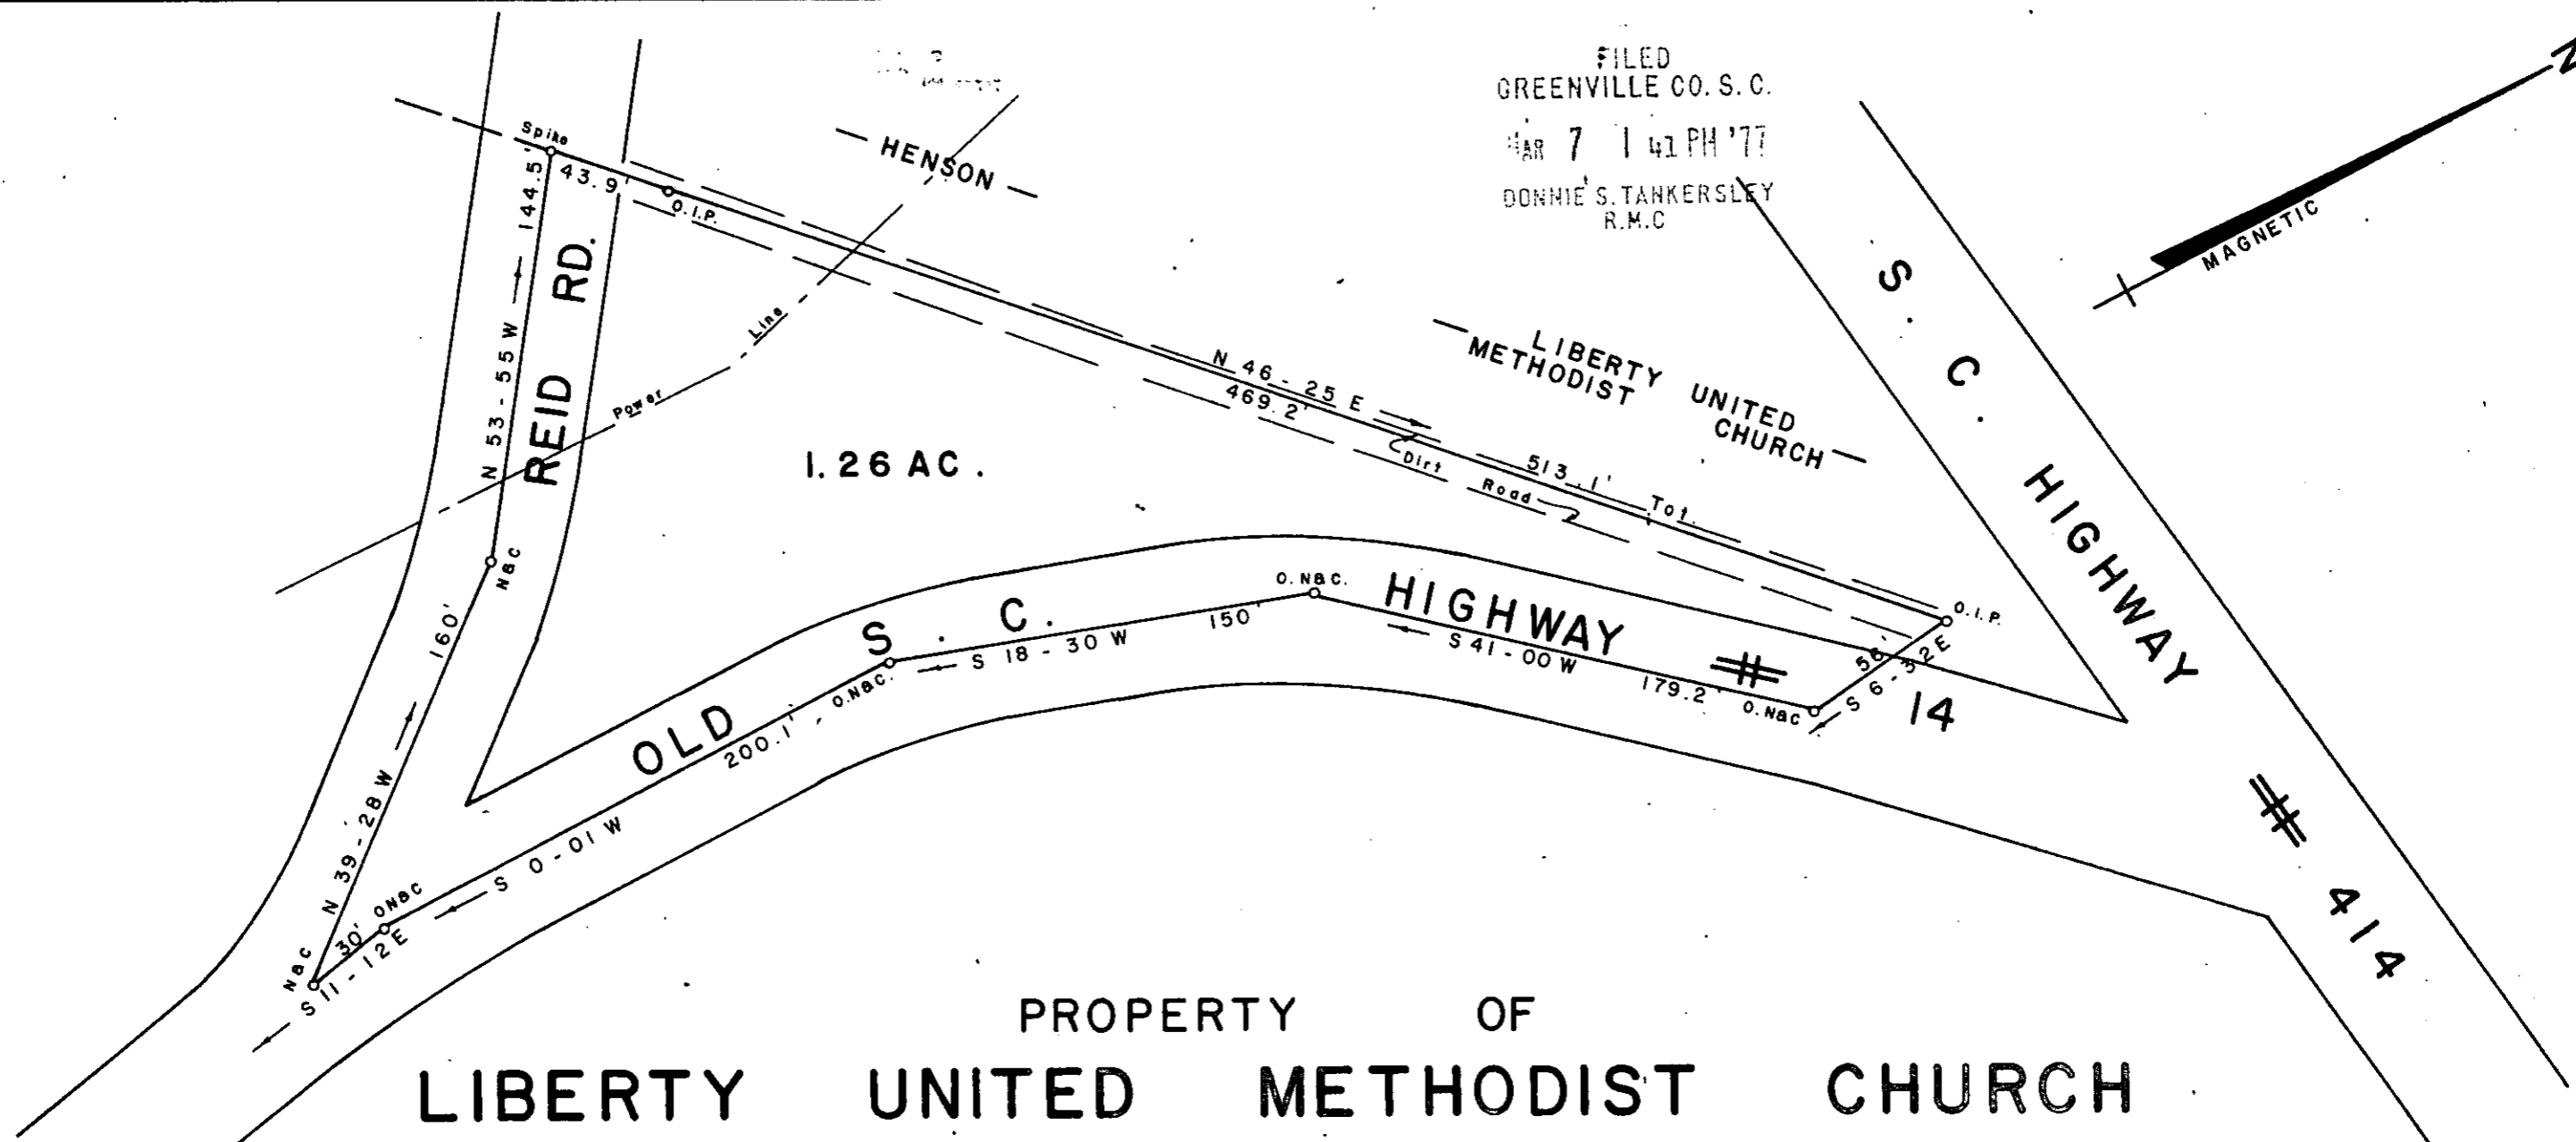


FILED
GREENVILLE CO. S. C.

MAR 7 1 41 PM '77

DONNIE S. TANKERSLEY
R.M.C.

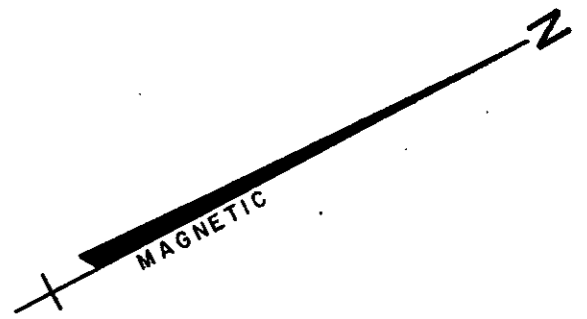

PROPERTY OF
LIBERTY UNITED METHODIST CHURCH
NEAR GOWENSVILLE GREENVILLE CO.

SOUTH CAROLINA

FEBRUARY 22, 1977

23463

W. B. WILLIAMS
LAND SURVEYOR
ENGR. / SURVEYOR # 3979
15 SOUTH MAIN STREET
WILLIAMSBURG, S. C.
TRAVELERS REST, S. C.

5-Y-65 ✓
MAR 7 '77
MICROFILMED

~~FILED TO~~ TROY KING
RT-2
GREER, S.C. 29651

NOTE:
SEE SURVEY FOR FRANK REID
BY WOLFE & HUSKEY, INC. ENGR.
& SURVEYOR, DATED 7/21/75.

1872 mm 7M 2.00 AG