



H-62

K&E ALABAMA 10 5493 ARCHITECTS STANDARD FORM

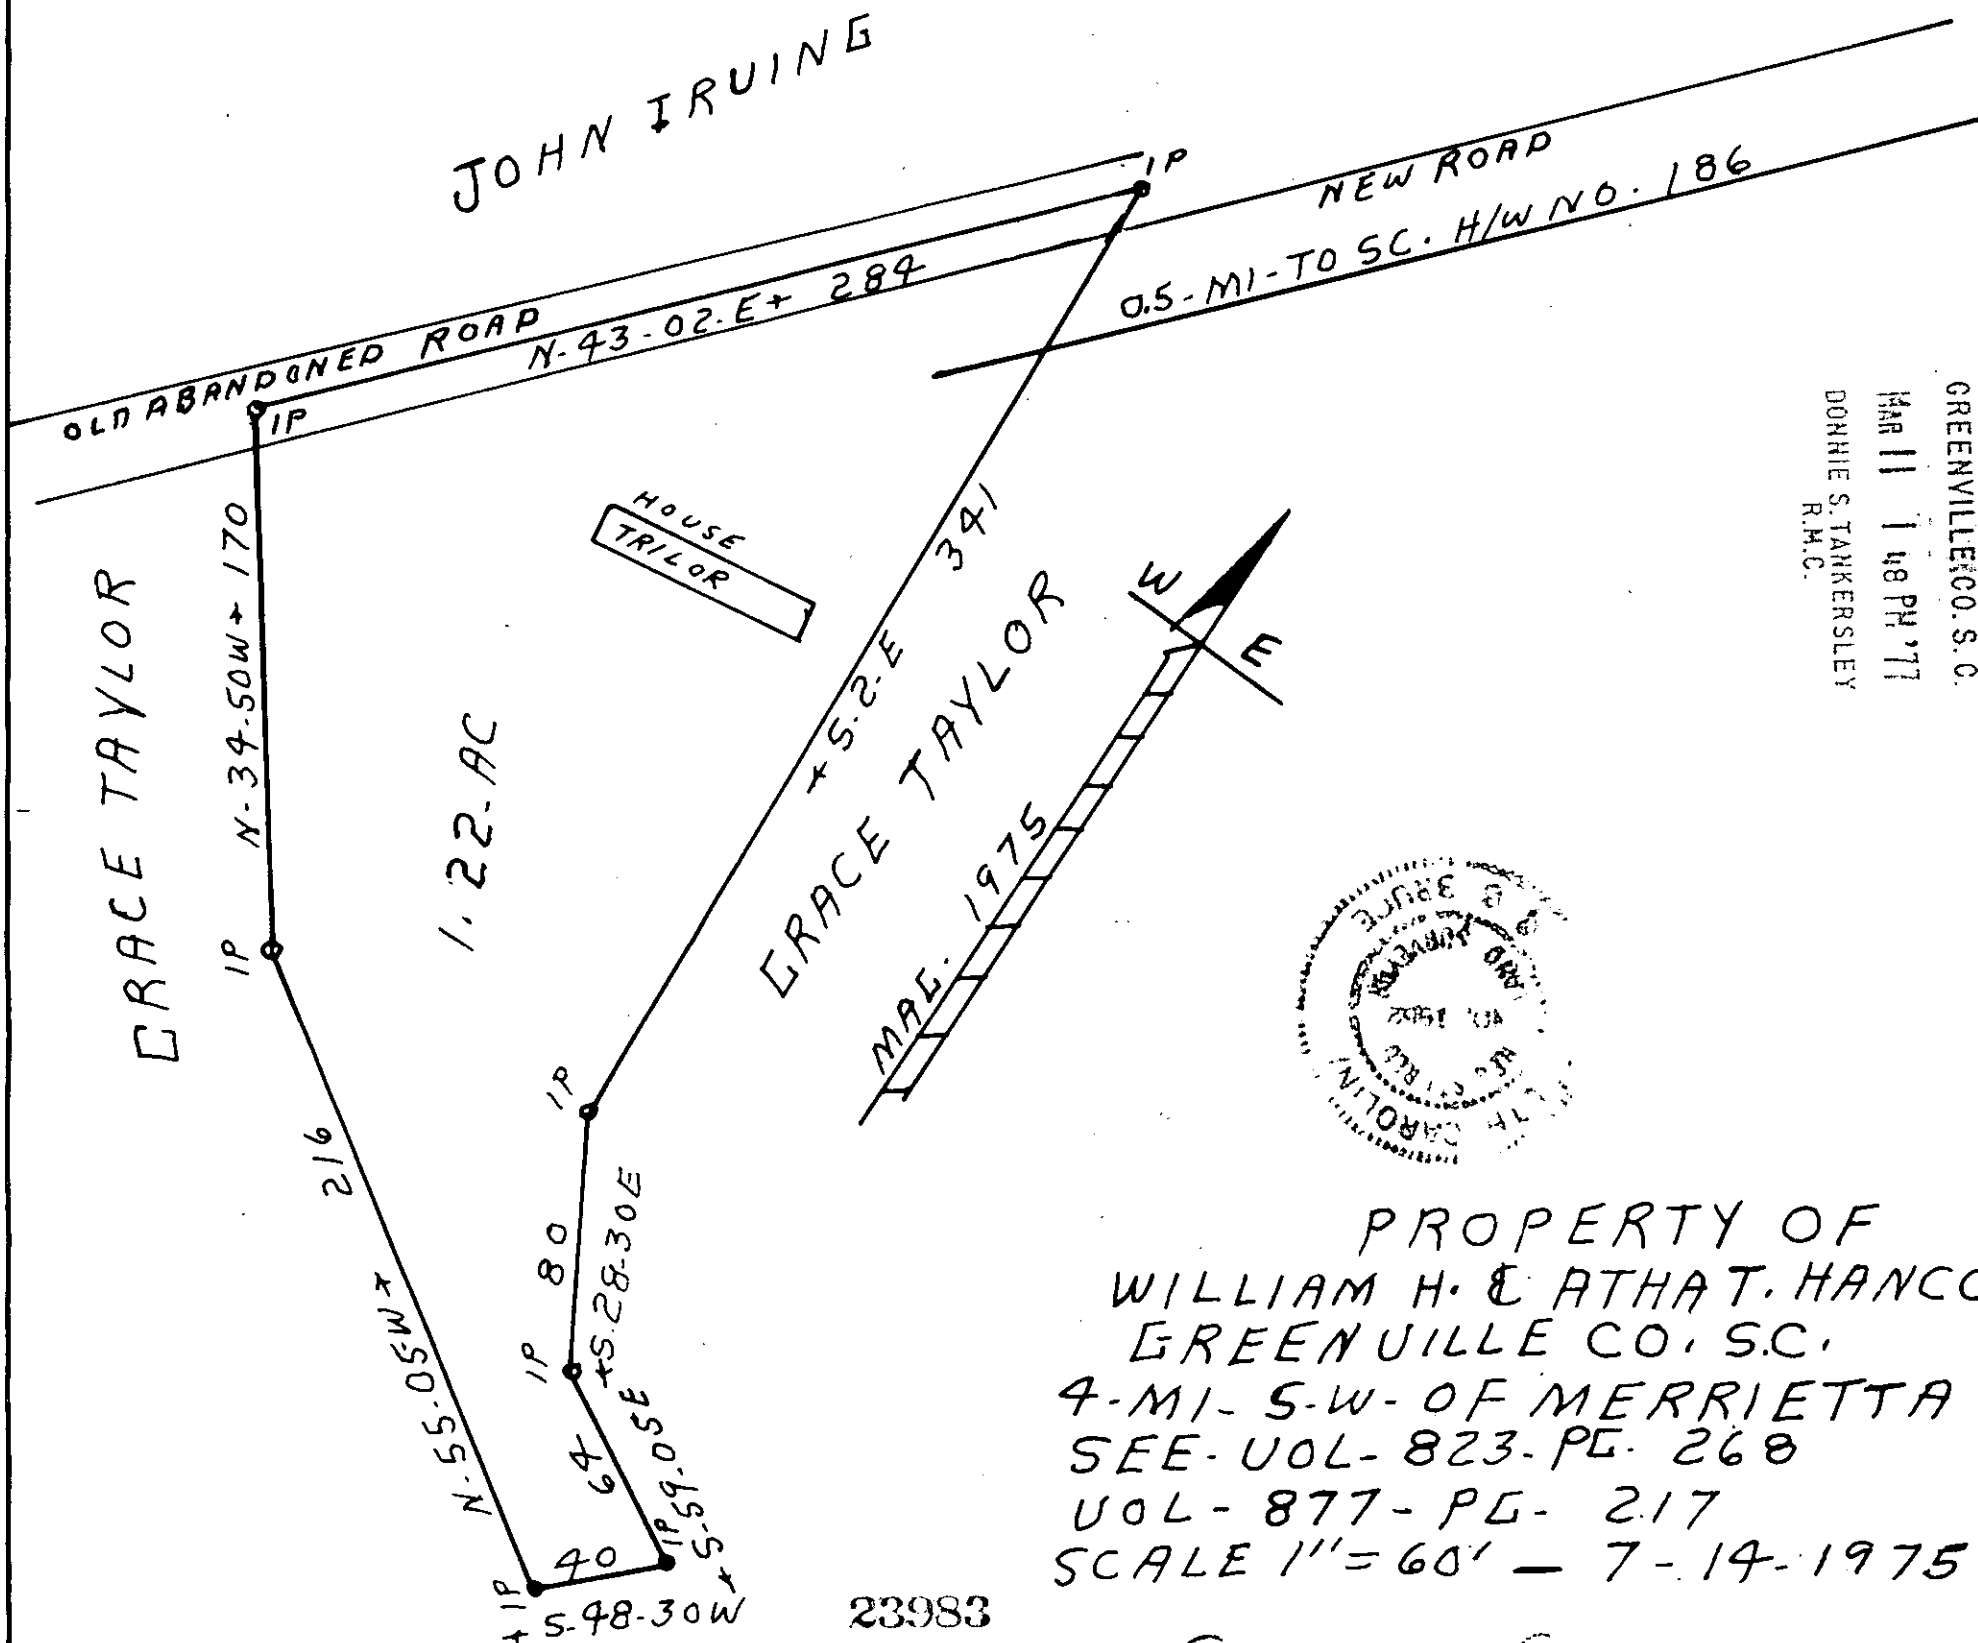

FILED
GREENVILLE CO. S.C.
MAR 11 1 48 PM '77
DONNIE S. TANKERSLEY
R.M.C.

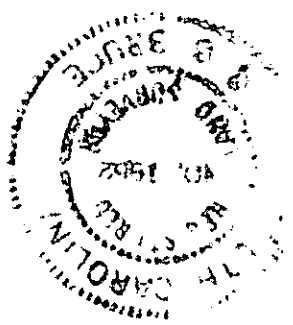

PROPERTY OF
WILLIAM H. & ATHA T. HANCOX
GREENVILLE CO., S.C.
4-MI-S-W-OF MERRIETTA
SEE UOL-823-PG-268
UOL-877-PG-217
SCALE 1"=60' - 7-14-1975

23983

MAR 11 '77

CAROLINA SURVEYING CO.
112 MARLY ST.
GREENVILLE, S.C.

R. B. Bruce
V5Y-69 MICROFILMED R.L.S. #1952

812' max 1.E
816' max 1.E

1.00 AB
1.00 AB