


FILED
 GREENVILLE CO. S. C.
 FEB 10 4 43 PM '77
 DONNIE S. TANKERSLEY
 R.M.C.

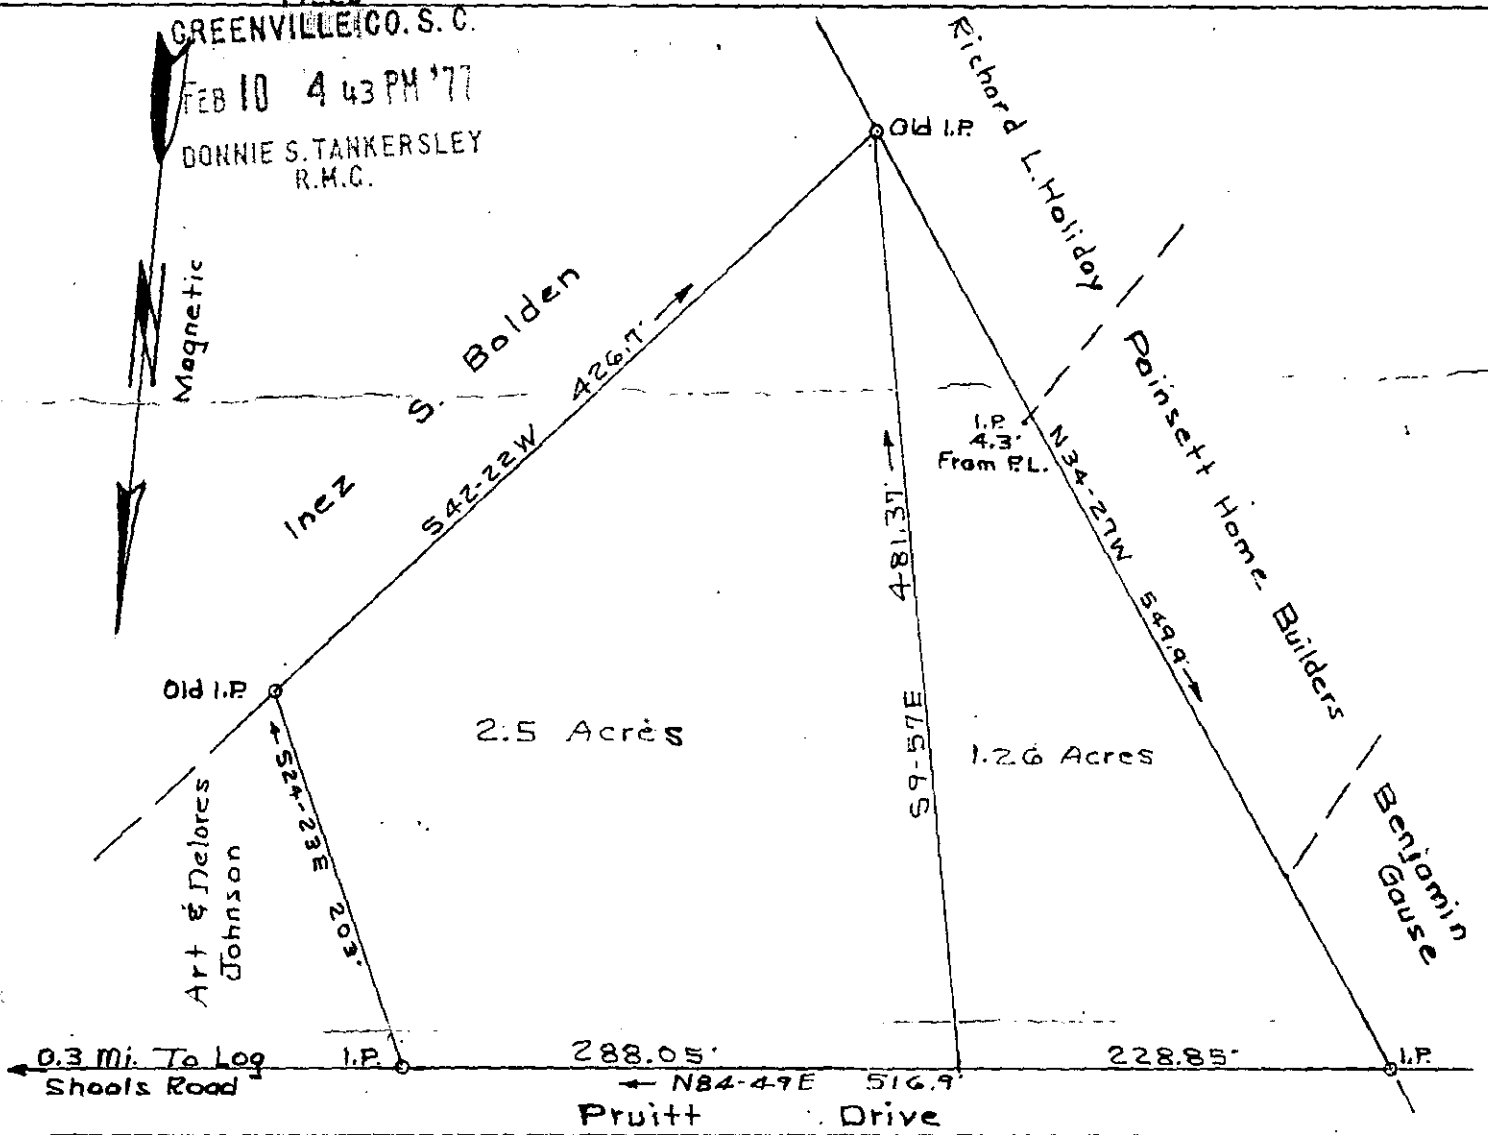


PROPERTY OF
 JOHNNY A & ROXIE R EUDY
 GREENVILLE CO S C

Scale 1" = 100' Nov. 16, 1976
 T. H. Walker Jr. Reg. L.S. 3182
 300 Maple Dr. Mauldin, S. C.

2.5 Acres
 1.26 "
 3.76 Ac. Total

59 35118 10M
 1.00 A6

MICROFILMED

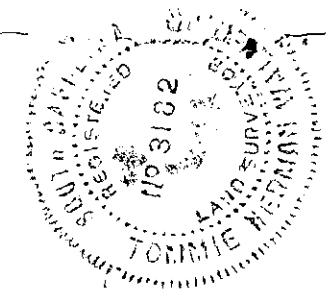

6A-27
 21132

Note: At the request of Johnny A Eudy, I have surveyed the property as shown above.
 Ref. Plat of Jamie Burns Baldwin Property by C. O. Riddle dated 12/2/61.