


ROCKY CREEK  
REALTY CO.

ROCKY CREEK...  
REALTY CO.

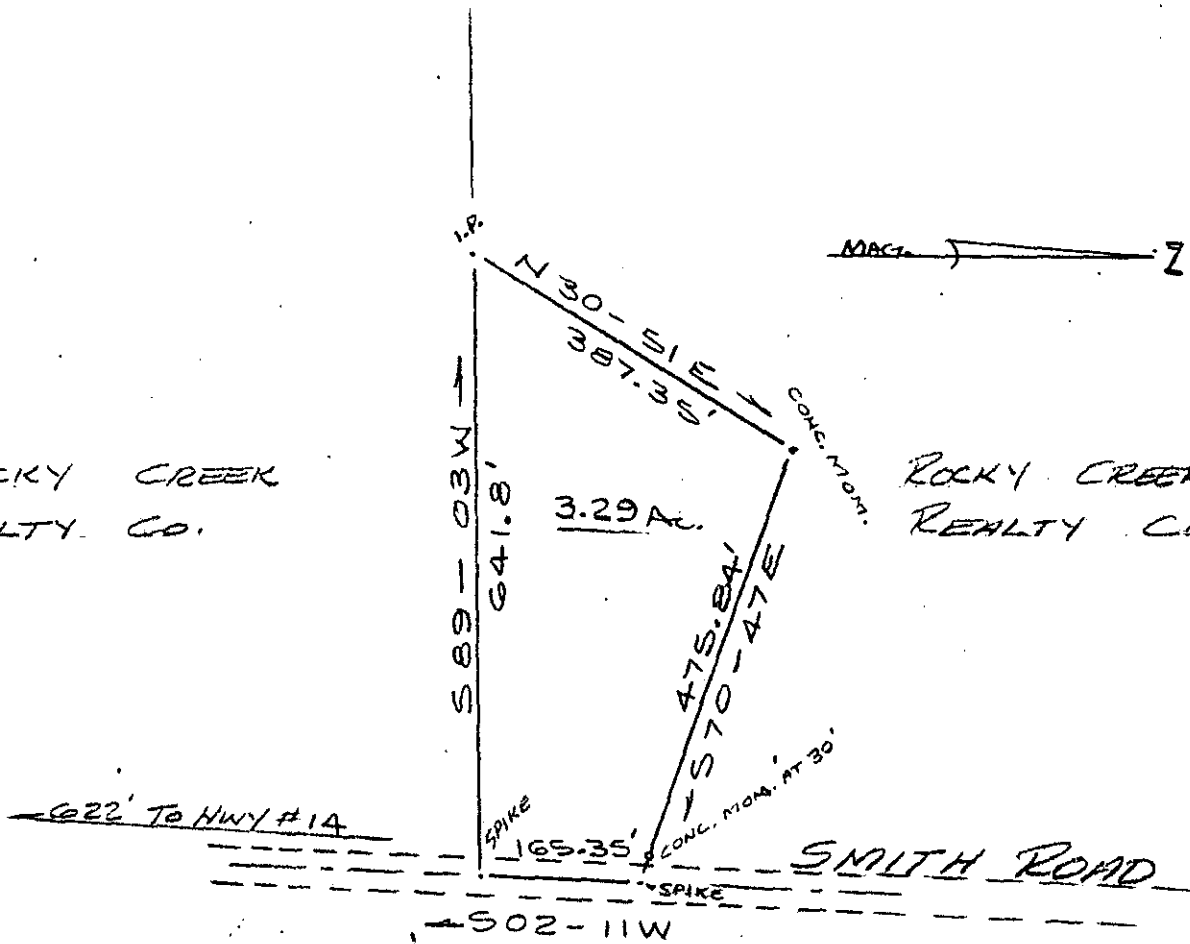

FILED  
GREENVILLE, CO. S. C.  
FEB 11 4 47 PM '77  
DONNIE S. TANKERSLEY  
R.M.C.

MICROFILMED

21278

✓6-A-32

FEB 11 '77



STATE OF SOUTH CAROLINA  
GREENVILLE COUNTY

FREELAND & ASSOCIATES  
Engineers • Land Surveyors

GREENVILLE, S. C.

PROPERTY OF  
ROCKY CREEK  
REALTY COMPANY

SURVEY D. G.

DRAWN M. C.

CHECK J. F.

SCALE 1" = 200'

DATE 2-9-77

DWG. NO. 77-1281D

SEAL

267 FEB 11 C

1.00 M