


MICROFILMED

LOTS & WAYS INC. -

- NOW OR FORMERLY
W. M. NALLEY -
& DITCH IS LINE

- MEADOWOOD SUB. DIVISION -

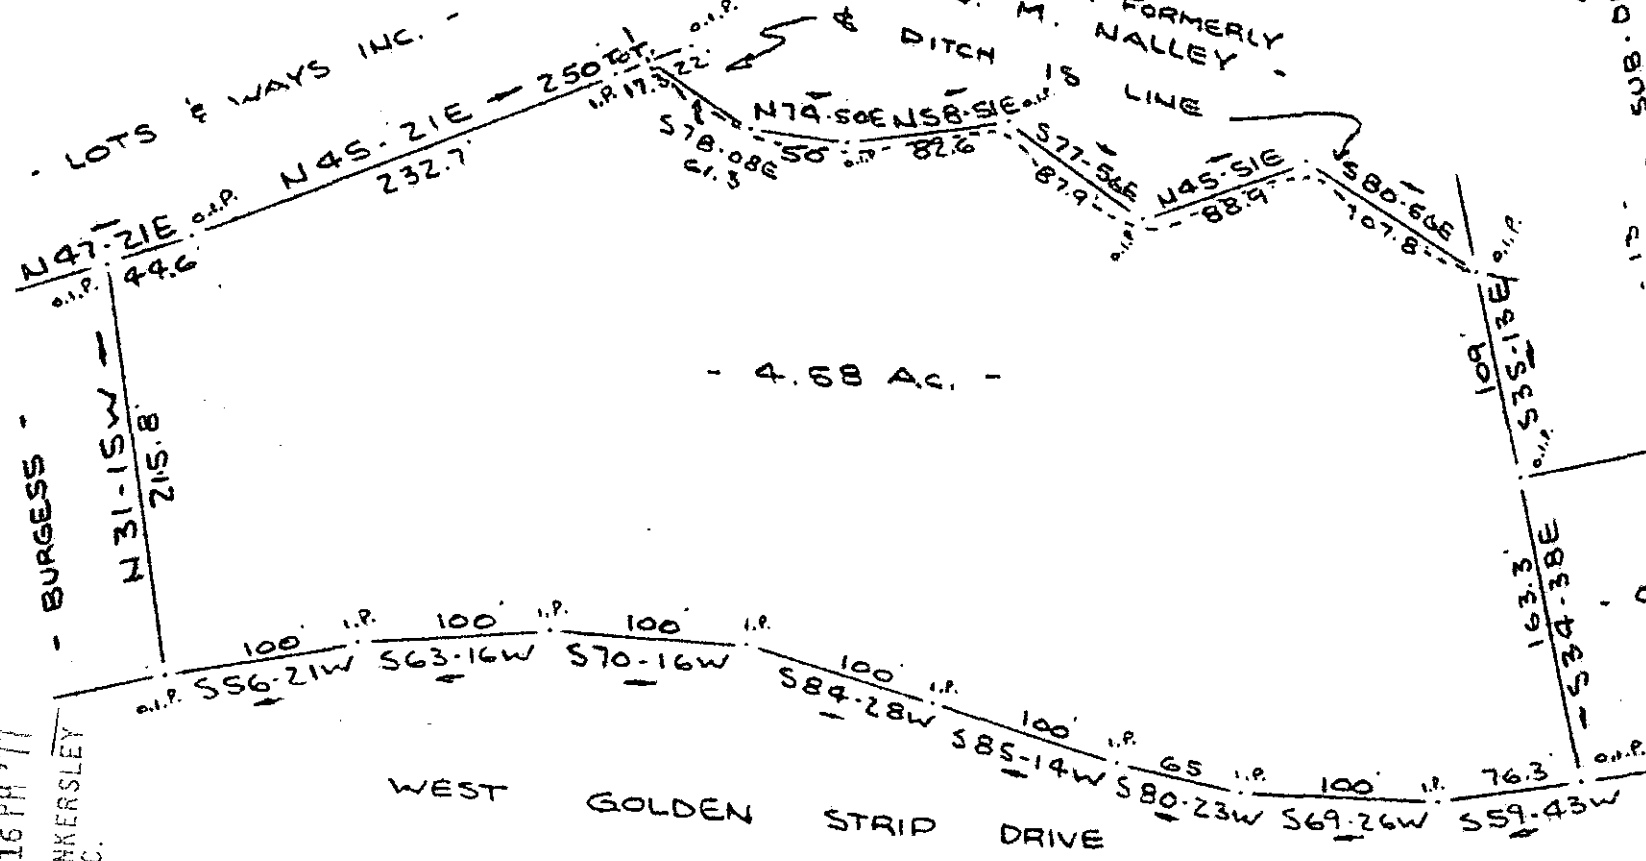

FILED
GREENVILLE, CO. S. C.
APR 8 2 16 PM '77
DONNIE S. TANKERSLEY
R.M.C.

WEST GOLDEN STRIP DRIVE


- CHARLES SMITH -

SURVEY FOR
A. J. PRINCE
MAULDIN, SOUTH CAROLINA
SCALE 1"=100' APR 1977

APR 8 1977

✓ 6-B-61

27055

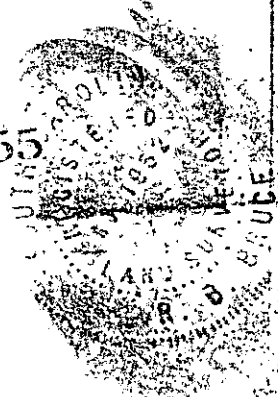

8867 APR 80

1.00 AM

CAROLINA SURVEYING Co.
112 MANLY ST.
GREENVILLE, S. C.

M 44-1-24