


6 LOTS 69-77, AS SHOWN ON PLAT OF MORROW PARK.
REF DEED BOOK 259, PP. 234.

FILED

GREENVILLE, CO. S. C.

APR 19 3 37 PM '77


DONNIE S. TANKERSLEY
R.M.C.

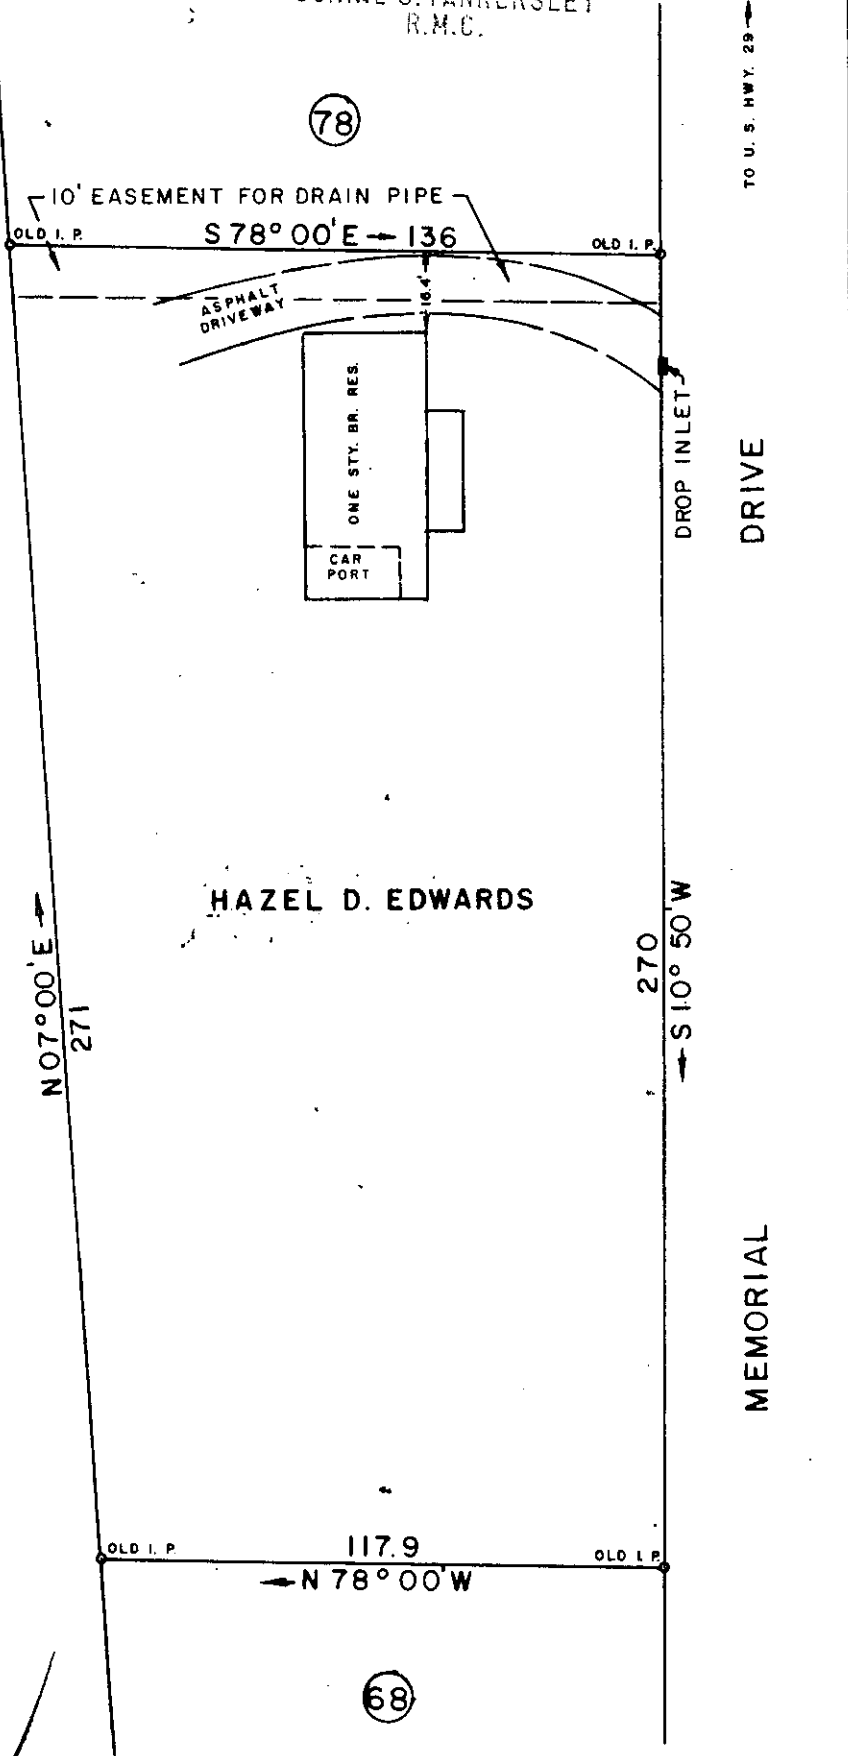

6B-81 ✓

28028

APR 19 1977

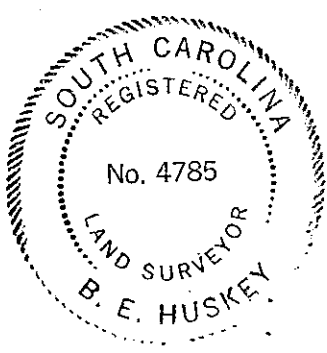

SURVEY FOR MICROFILMED
CITY OF GREER -
DEPT. OF COMMUNITY DEVELOPMENT

LOCATED
AT GREER

GREENVILLE COUNTY SOUTH CAROLINA

SCALE 1" = 40'

SURVEYED OCTOBER 21, 1976

WOLFE & HUSKEY, INC. ENGINEERING and SURVEYING
P. O. BOX 35 LYMAN, S. C. 29365