


MICROFILMED

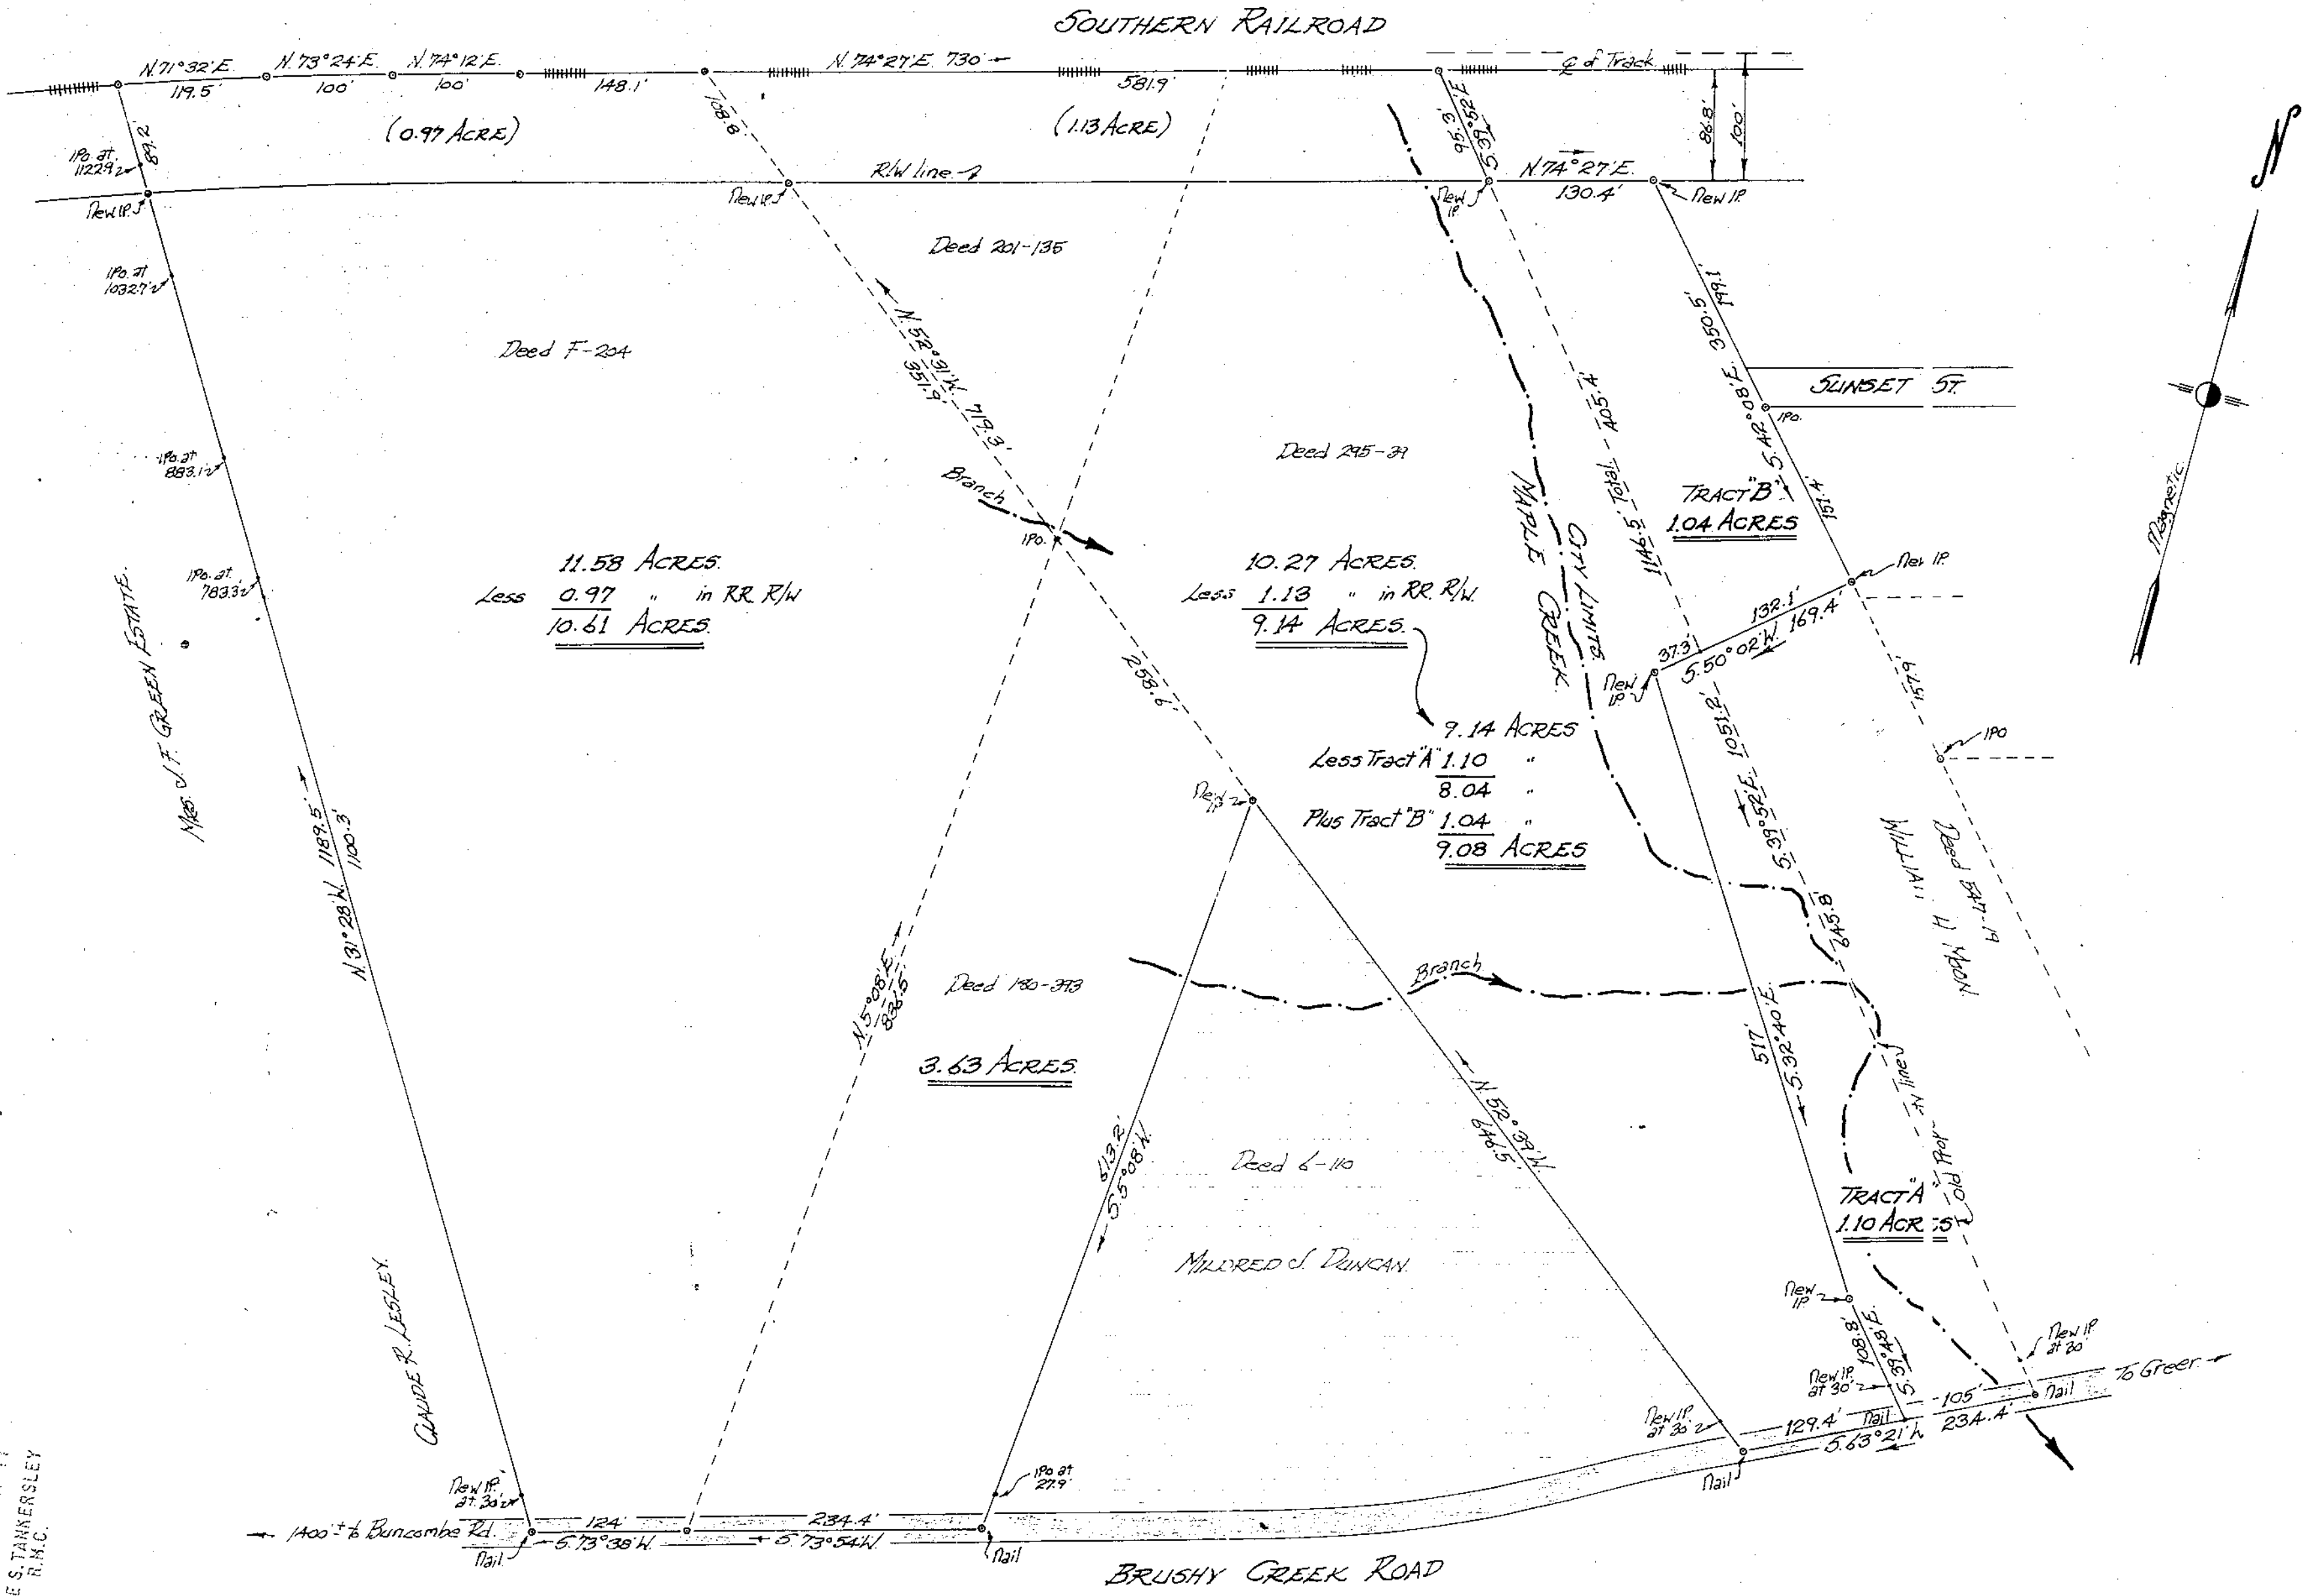

11.58 ACRES.  
 Less 0.97 " in RR R/W  
10.61 ACRES.

10.27 ACRES.  
 Less 1.13 " in RR R/W  
9.14 ACRES.

9.14 ACRES  
 Less Tract A 1.10 "  
 Plus Tract B 1.04 "  
9.08 ACRES

3.63 ACRES

SUNSET ST.

TRACT A  
1.10 ACR.

TRACT B  
1.04 ACRES

FILED  
 GREENVILLE, CO. S. C.  
 APR 19 3 24 AM '77  
 DONNIE S. TANKERSLEY  
 S. C.



Tri-State Surveyors  
 109 Few Street  
 Greer, S. C. 29651

PROPERTY OF  
**GREER PARK & RECREATION COMMISSION**

GREENVILLE COUNTY, SOUTH CAROLINA.

SCALE: 1" = 100 FEET.

MARCH 26 1975.

APR 19 '77 *[Signature]* 28026

NOTE: Plat amended Oct. 12 1976 to show surveys for Tracts "A" & "B"

6C-3

98/19