

- LAWRENCE E. MENAIR -

N43-08E
165.6

- 37,645 #
- 0.864 AC. -

210
S47-53E

LAWRENCE E. MENAIR

S47-53E


WADE HAMPTON GARDEN CENTER

167.5
100' RW
S43-08W

N46-52W
25.6
25.4

S43-08W 75' RW

WADE HAMPTON BLVD. U. S. Hwy. 29

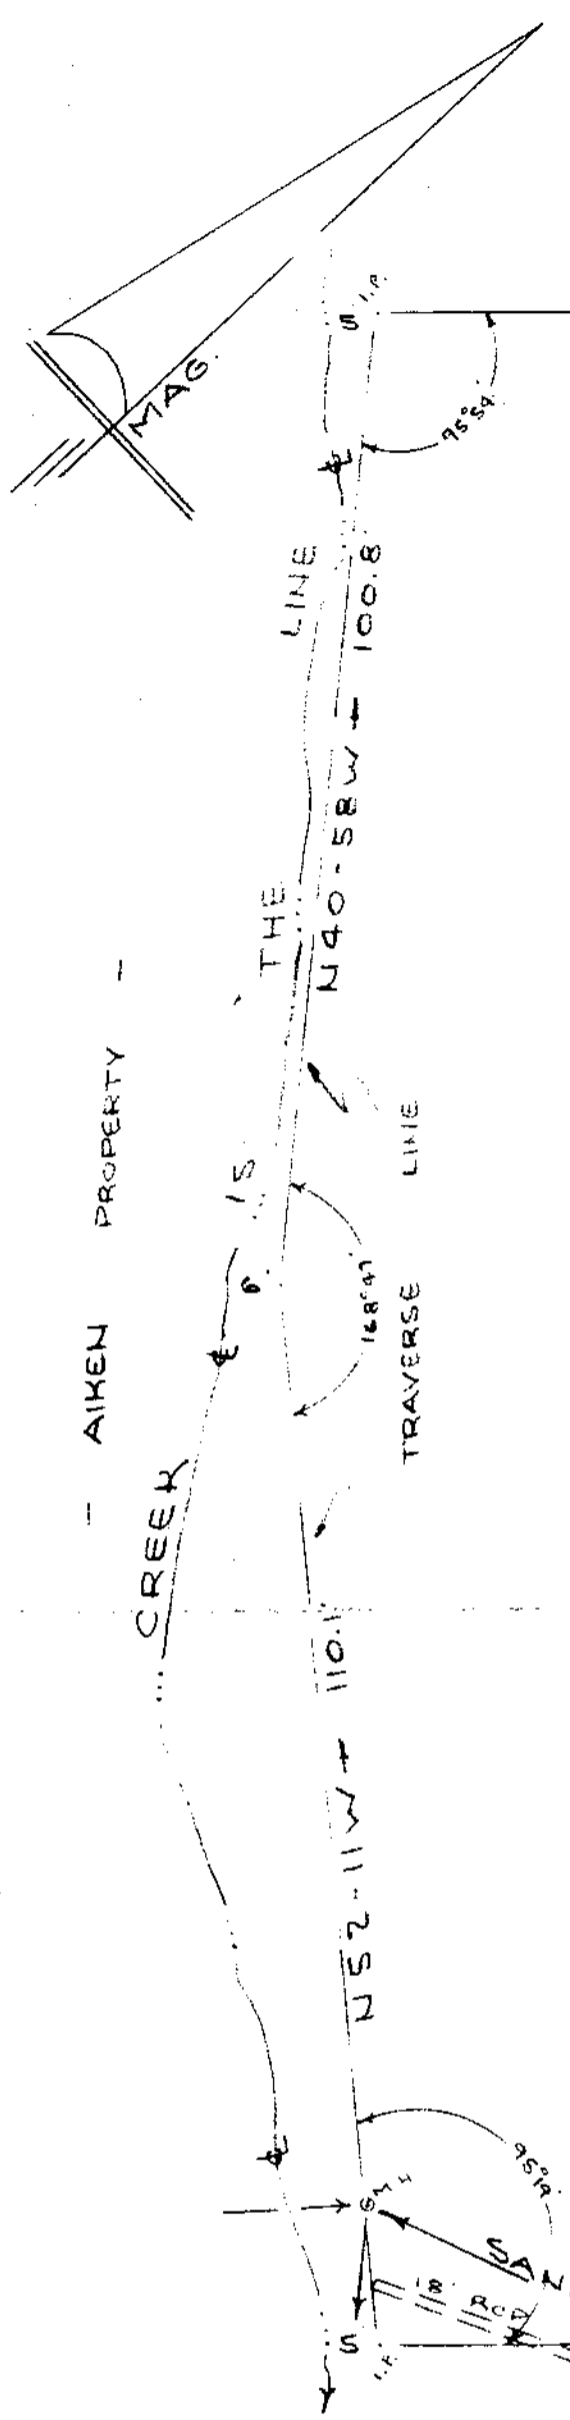

FILED
GREENVILLE, S. C.
APR 25 10 21 AM '77
DONNIE S. TANKERSLEY
R.M.C.

28695
APR 25 1977
6-C-6

SURVEY FOR
V - Z - INC.
NEAR GREENVILLE, S. C.
SCALE 1" = 20'
3 DEC 1976
REV. 8 DEC 1976
REV. 1 APR 1977

MICROFILMED

CAROLINA SURVEYING CO. 7508 APR 25 0
112 MANLY ST.
GREENVILLE, S. C.

