


- LEGEND**
- SANITARY SEWER MANHOLE
  - ⊕ WATER METER
  - ⊕ POWER POLE
  - ⊕ LIGHT POLE
  - P&T --- POWER & TELEPHONE LINE
  - P --- POWER LINE
  - F --- FENCE
  - I.P. --- IRON PIN
  - C --- CONCRETE
  - A --- ASPHALT
  - B --- CATCH BASIN

- Common Elements
- Limited Common Elements

2951  
6C-38

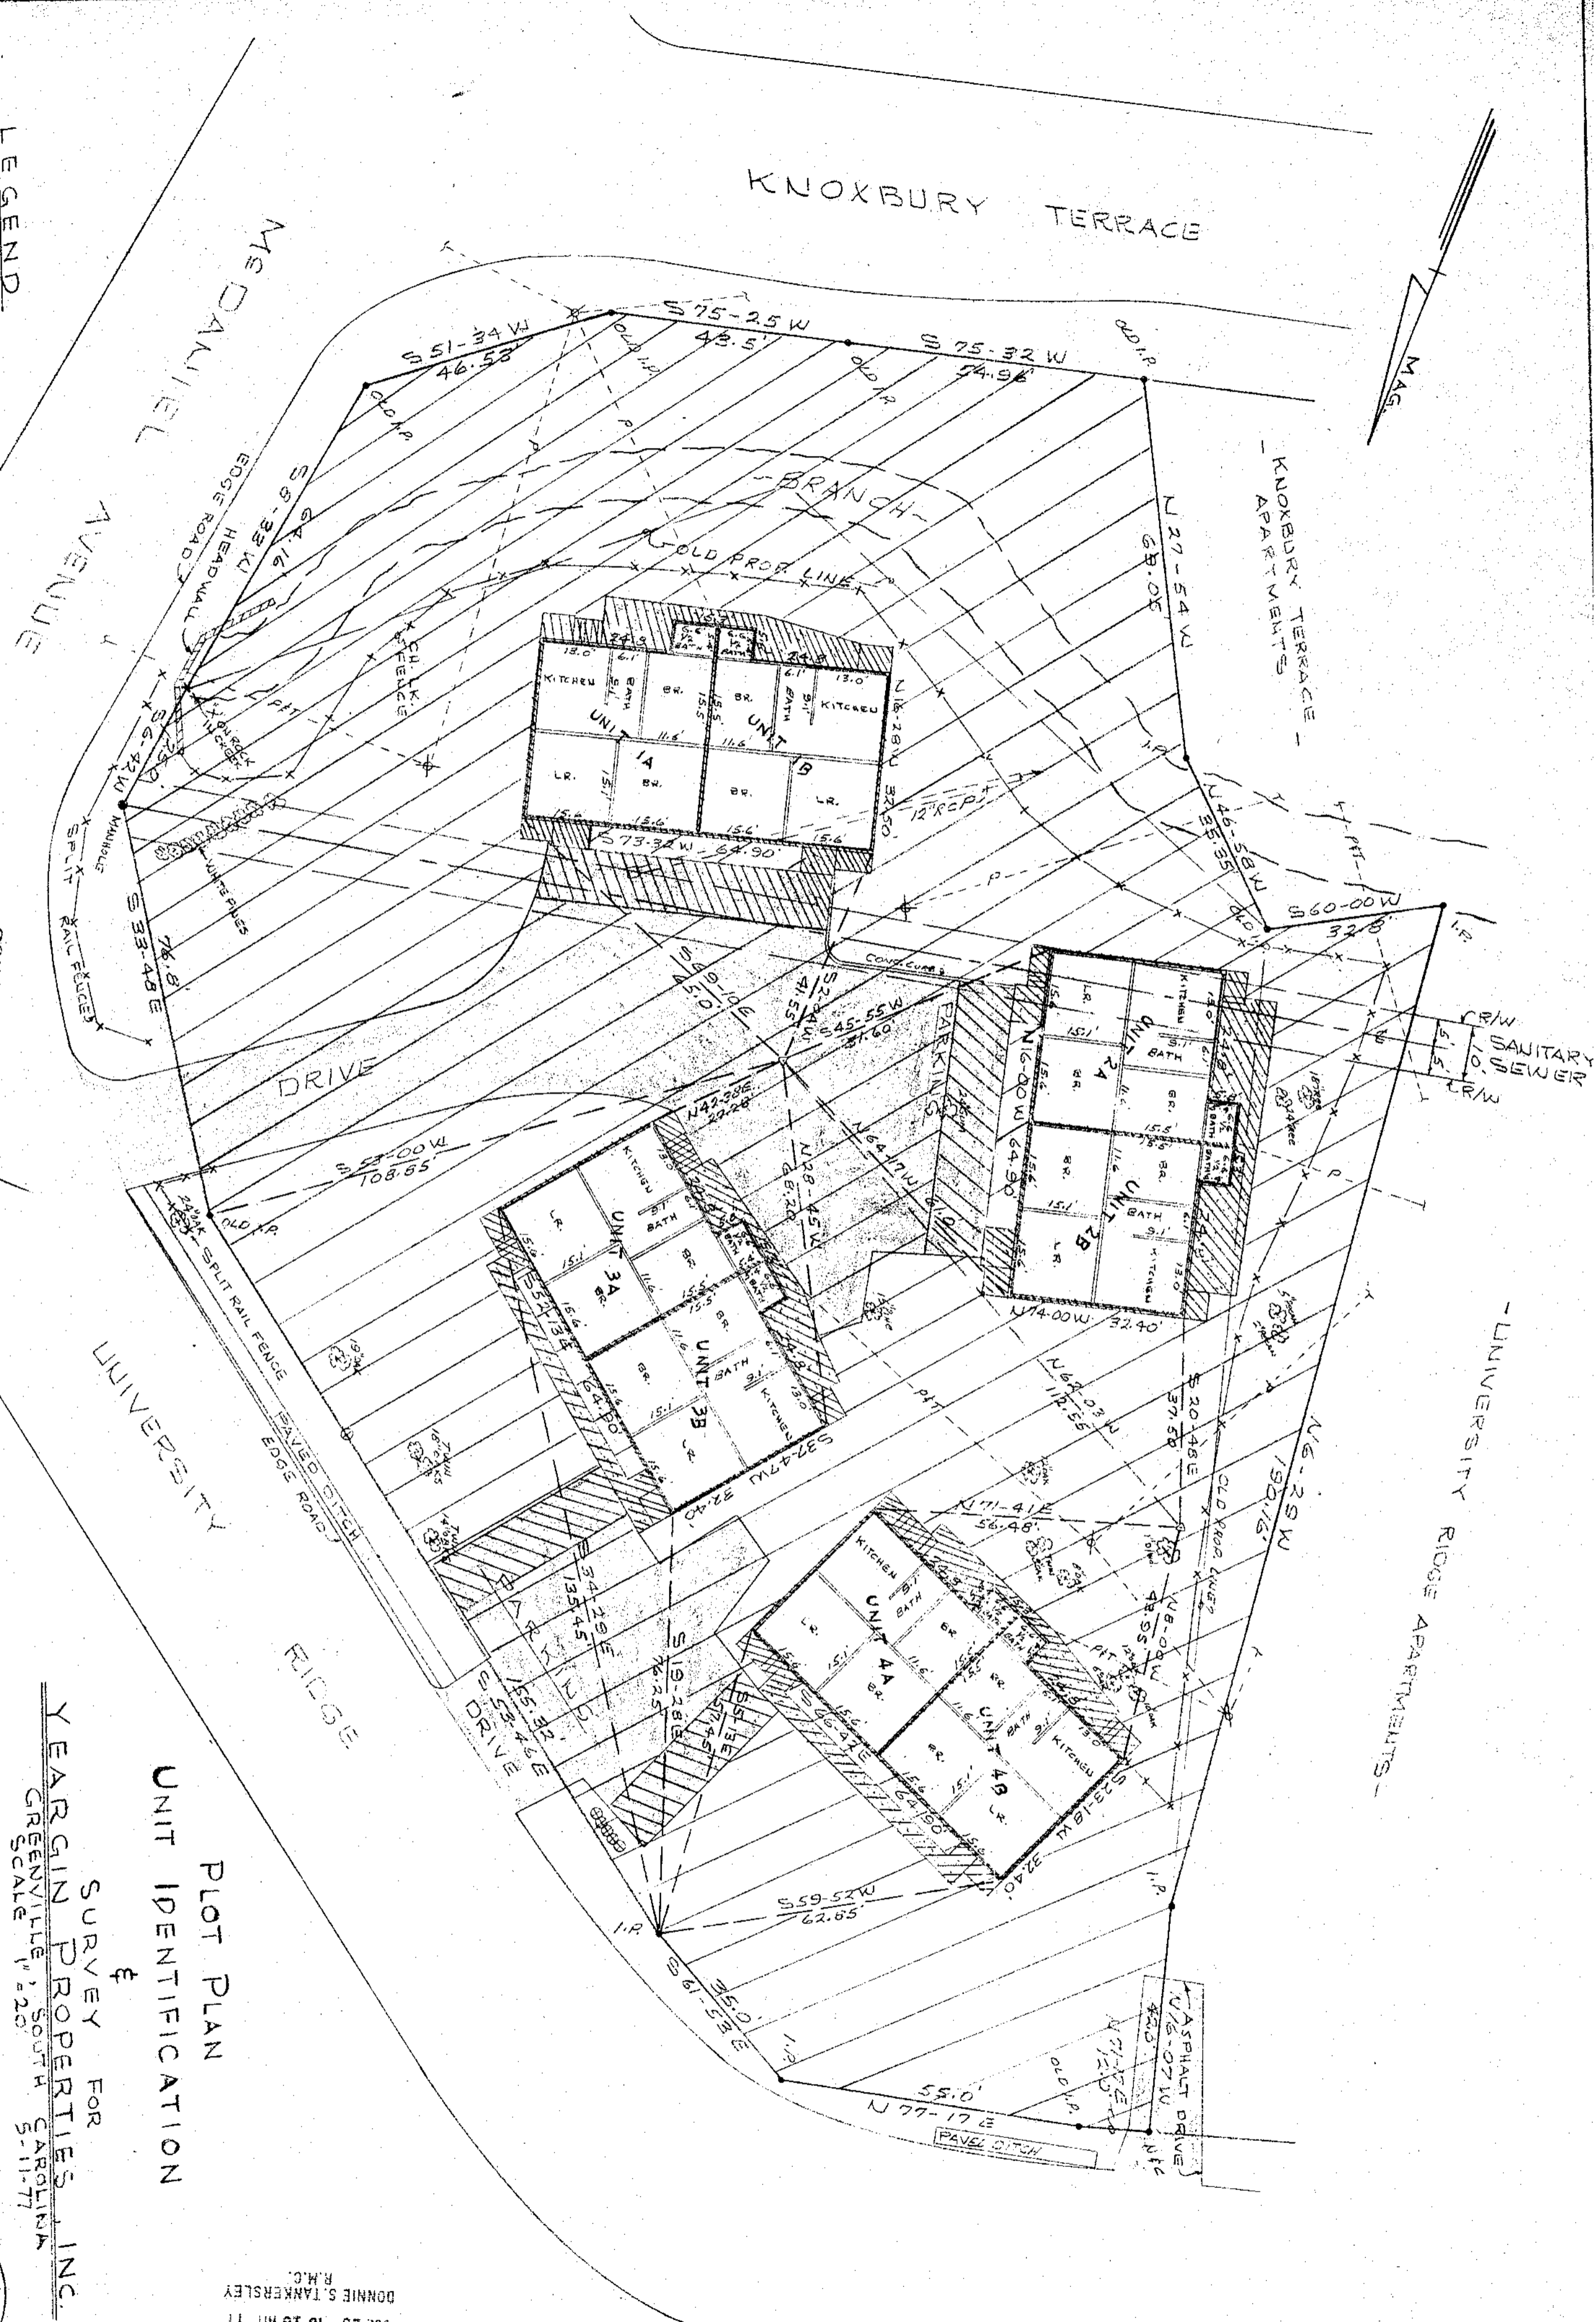


**UNIT IDENTIFICATION**

**PLAT PLAN**

SURVEY FOR  
YEARGIN PROPERTIES, INC.  
GREENVILLE, SOUTH CAROLINA  
SCALE 1" = 20'

PIEDMONT ENGINEERS - ARCHITECTS - PLANNERS  
GREENVILLE, SOUTH CAROLINA

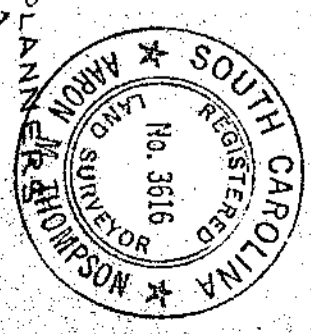

FILED  
GREENVILLE CO., S.C.  
JUL 28 10 16 AM '77  
DONNIE S. TANKERSLEY  
R.M.C.

MICROFILMED