
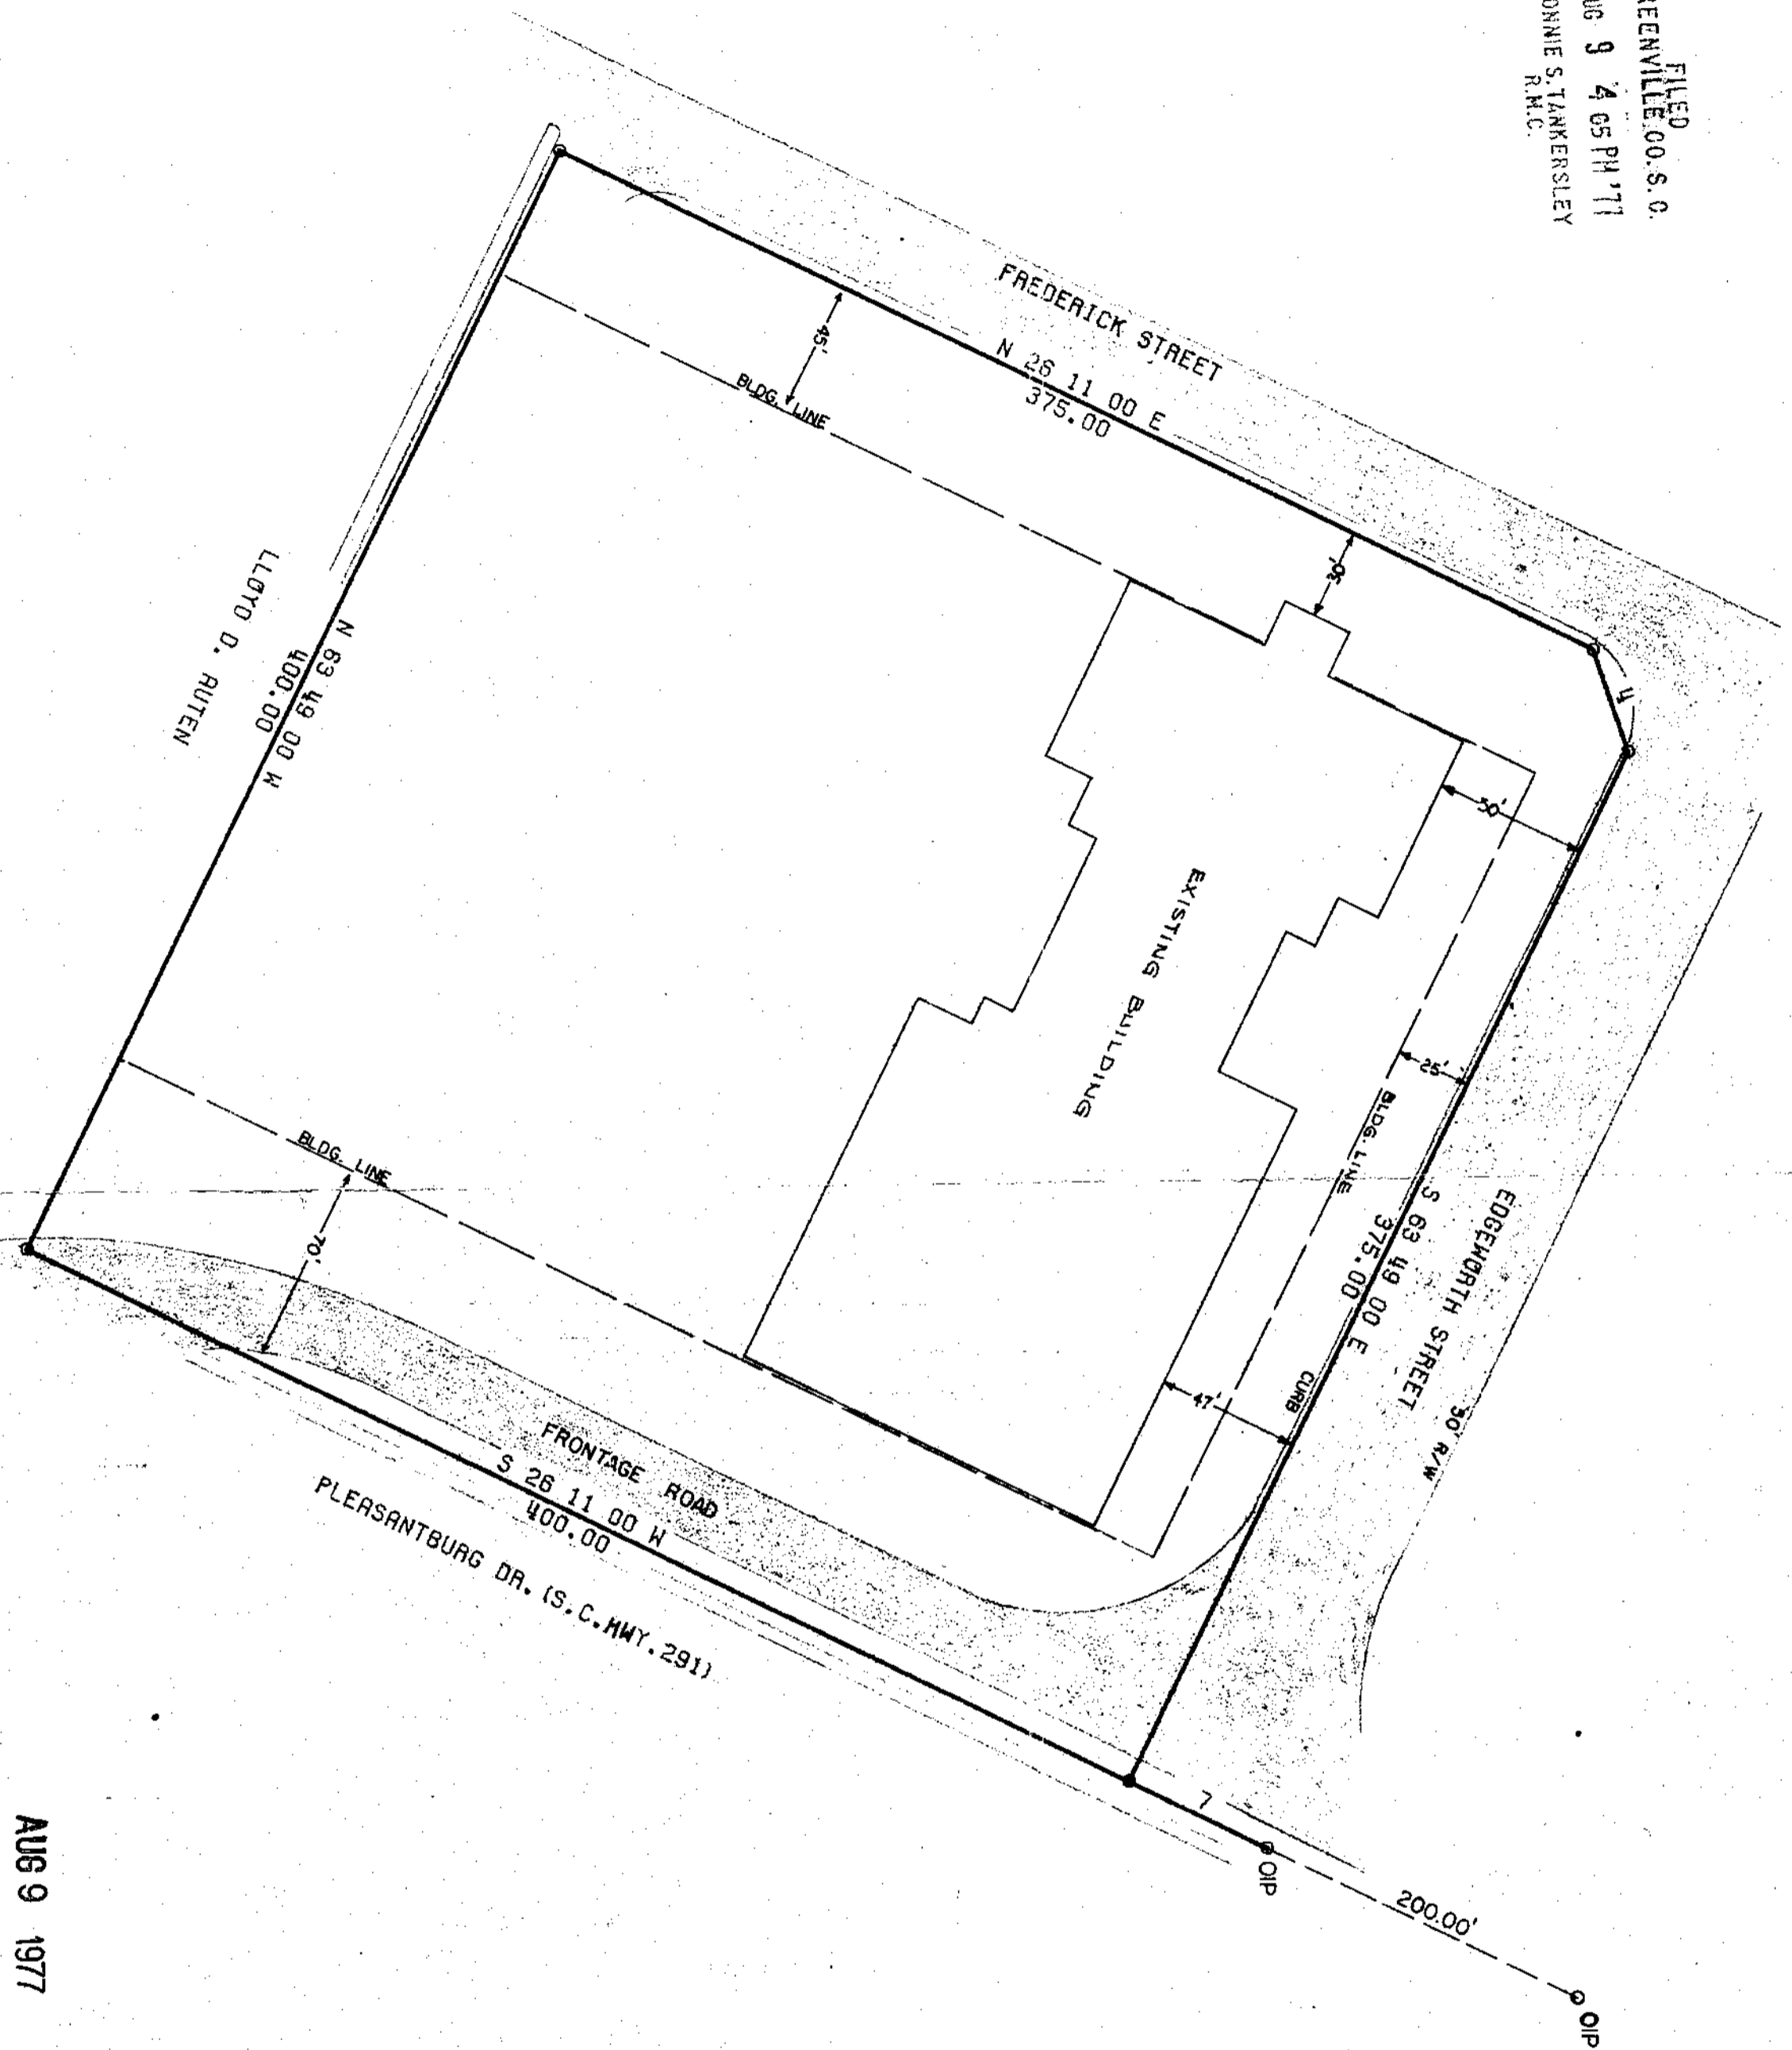


FILED  
 GREENVILLE, S.C.  
 AUG 9 4 05 PM '77  
 DONNIE S. TANKERSLEY  
 R.M.C.

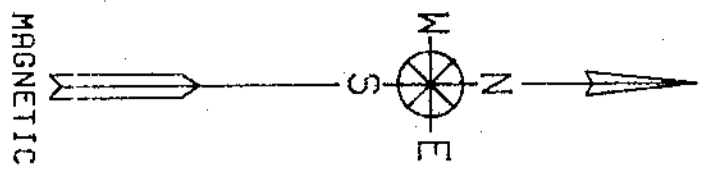

LINE	BEARING	LENGTH
4	N 71 11 00 E	35.35
7	S 26 11 00 W	50.00

AUG 9 1977

ARBOR ENGINEERING

*160-44*

4414

ACREAGE - 3.666  
 PLAT OF BALANCED TRAVERSE  
 PRECISION OF FIELD SURVEY - 1:100000  
 SCALE 1 IN. = 50 FT.

DATE: FEBRUARY 9, 1977  
 STATE OF SOUTH CAROLINA  
 COUNTY OF GREENVILLE  
 TOWNSHIP OF GREENVILLE  
 ON S.C. HWY. 291

PLAT PREPARED FOR  
 CITIZENS AND SOUTHERN  
 INVESTMENT AND COUNSELLING

ACCURACY CERTIFIED

*R. J. Cooper*  
 R. J. COOPER P.E. & L.S.# 4682  
 ROBERT H. FRUST P.E. 5716

NOTE: ALL CORNERS MARKED BY IRON PINS UNLESS OTHERWISE INDICATED  
 REF. PLAT BOOK PPP. PG. 418 FIELD WORK BY GREG SOSEBEE