


FILED
 GREENVILLE CO. S. C.
 SEP 9 4 37 PM '77
 DONNIE S. TANKERSLEY
 R.M.C.

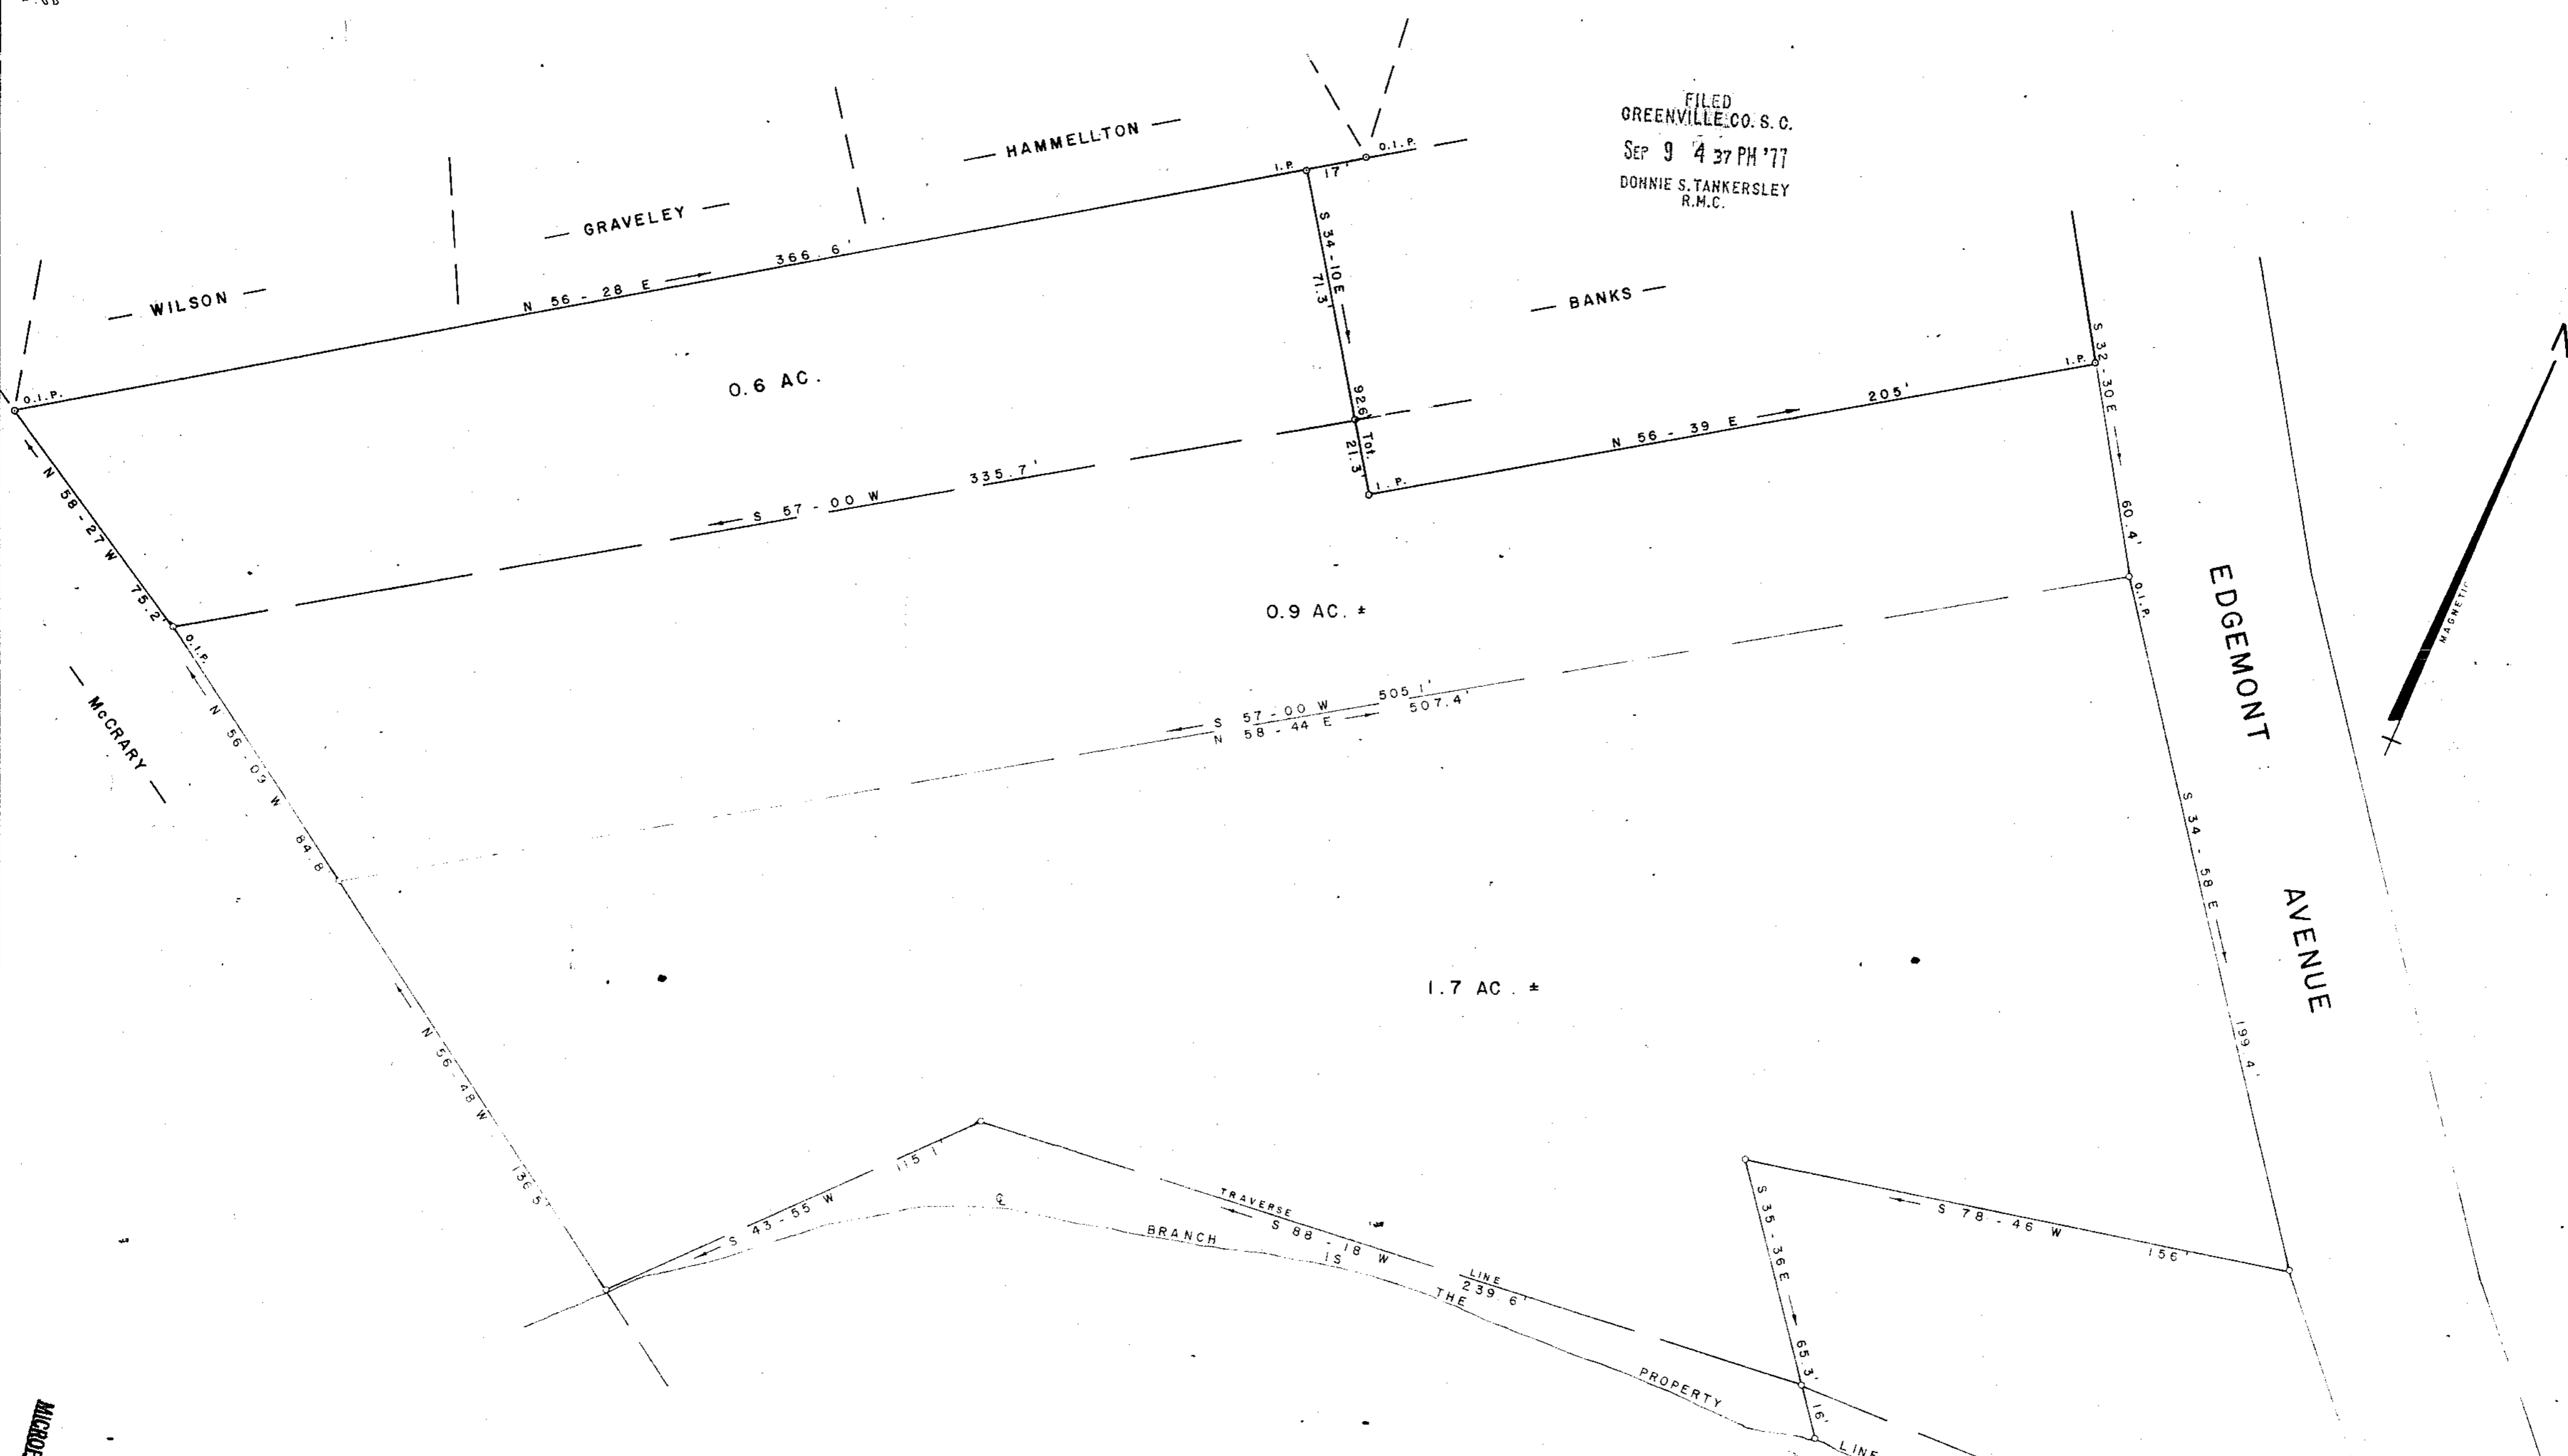

NOTE:
 NOT A FIELD SURVEY.
 DRAWN FROM INFORMATION
 IN DEED BOOK 1035 PAGE 732
 AND PLAT BOOK "LL" PAGE 151,
 ALSO SEE PLATS BY W.R. WILLIAMS, JR.,
 PROPERTY OF GORDON E. MANN 4-14-77
 AND PROPERTY OF ETHEL W. BANKS 4-14-77.

PLAT FOR
GORDON E. MANN
 NEAR BERA GREENVILLE CO.
 SOUTH CAROLINA
 APRIL 22, 1977

6C-62

8029
 3.2 AC. ± TOTAL



W R WILLIAMS, JR. / SURVEYOR # 3979

15 SOUTH MAIN STREET

9 9 7 2 SEP 9 E 3.00 M

TRAVELERS REST

BILL - 7.7.71

SCALE 1" = 30'

MICROFILMED