



FILED
GREENVILLE CO. S. C.
Dec 12 11 38 AM '77
OGNIE S. TANKERSLEY
R.M.C.

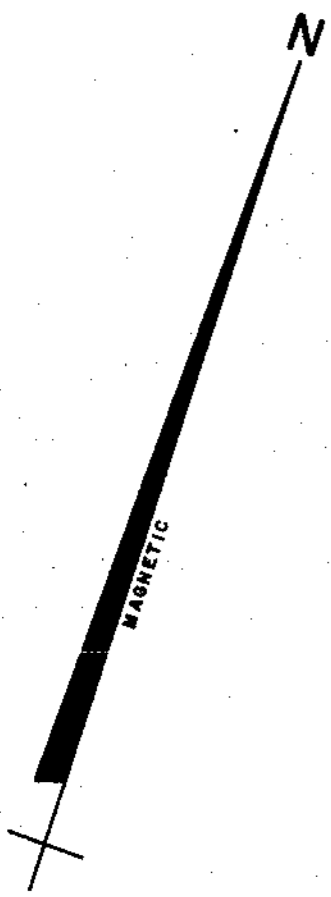

U.S. HIGHWAY # 25
To Travelers Rest

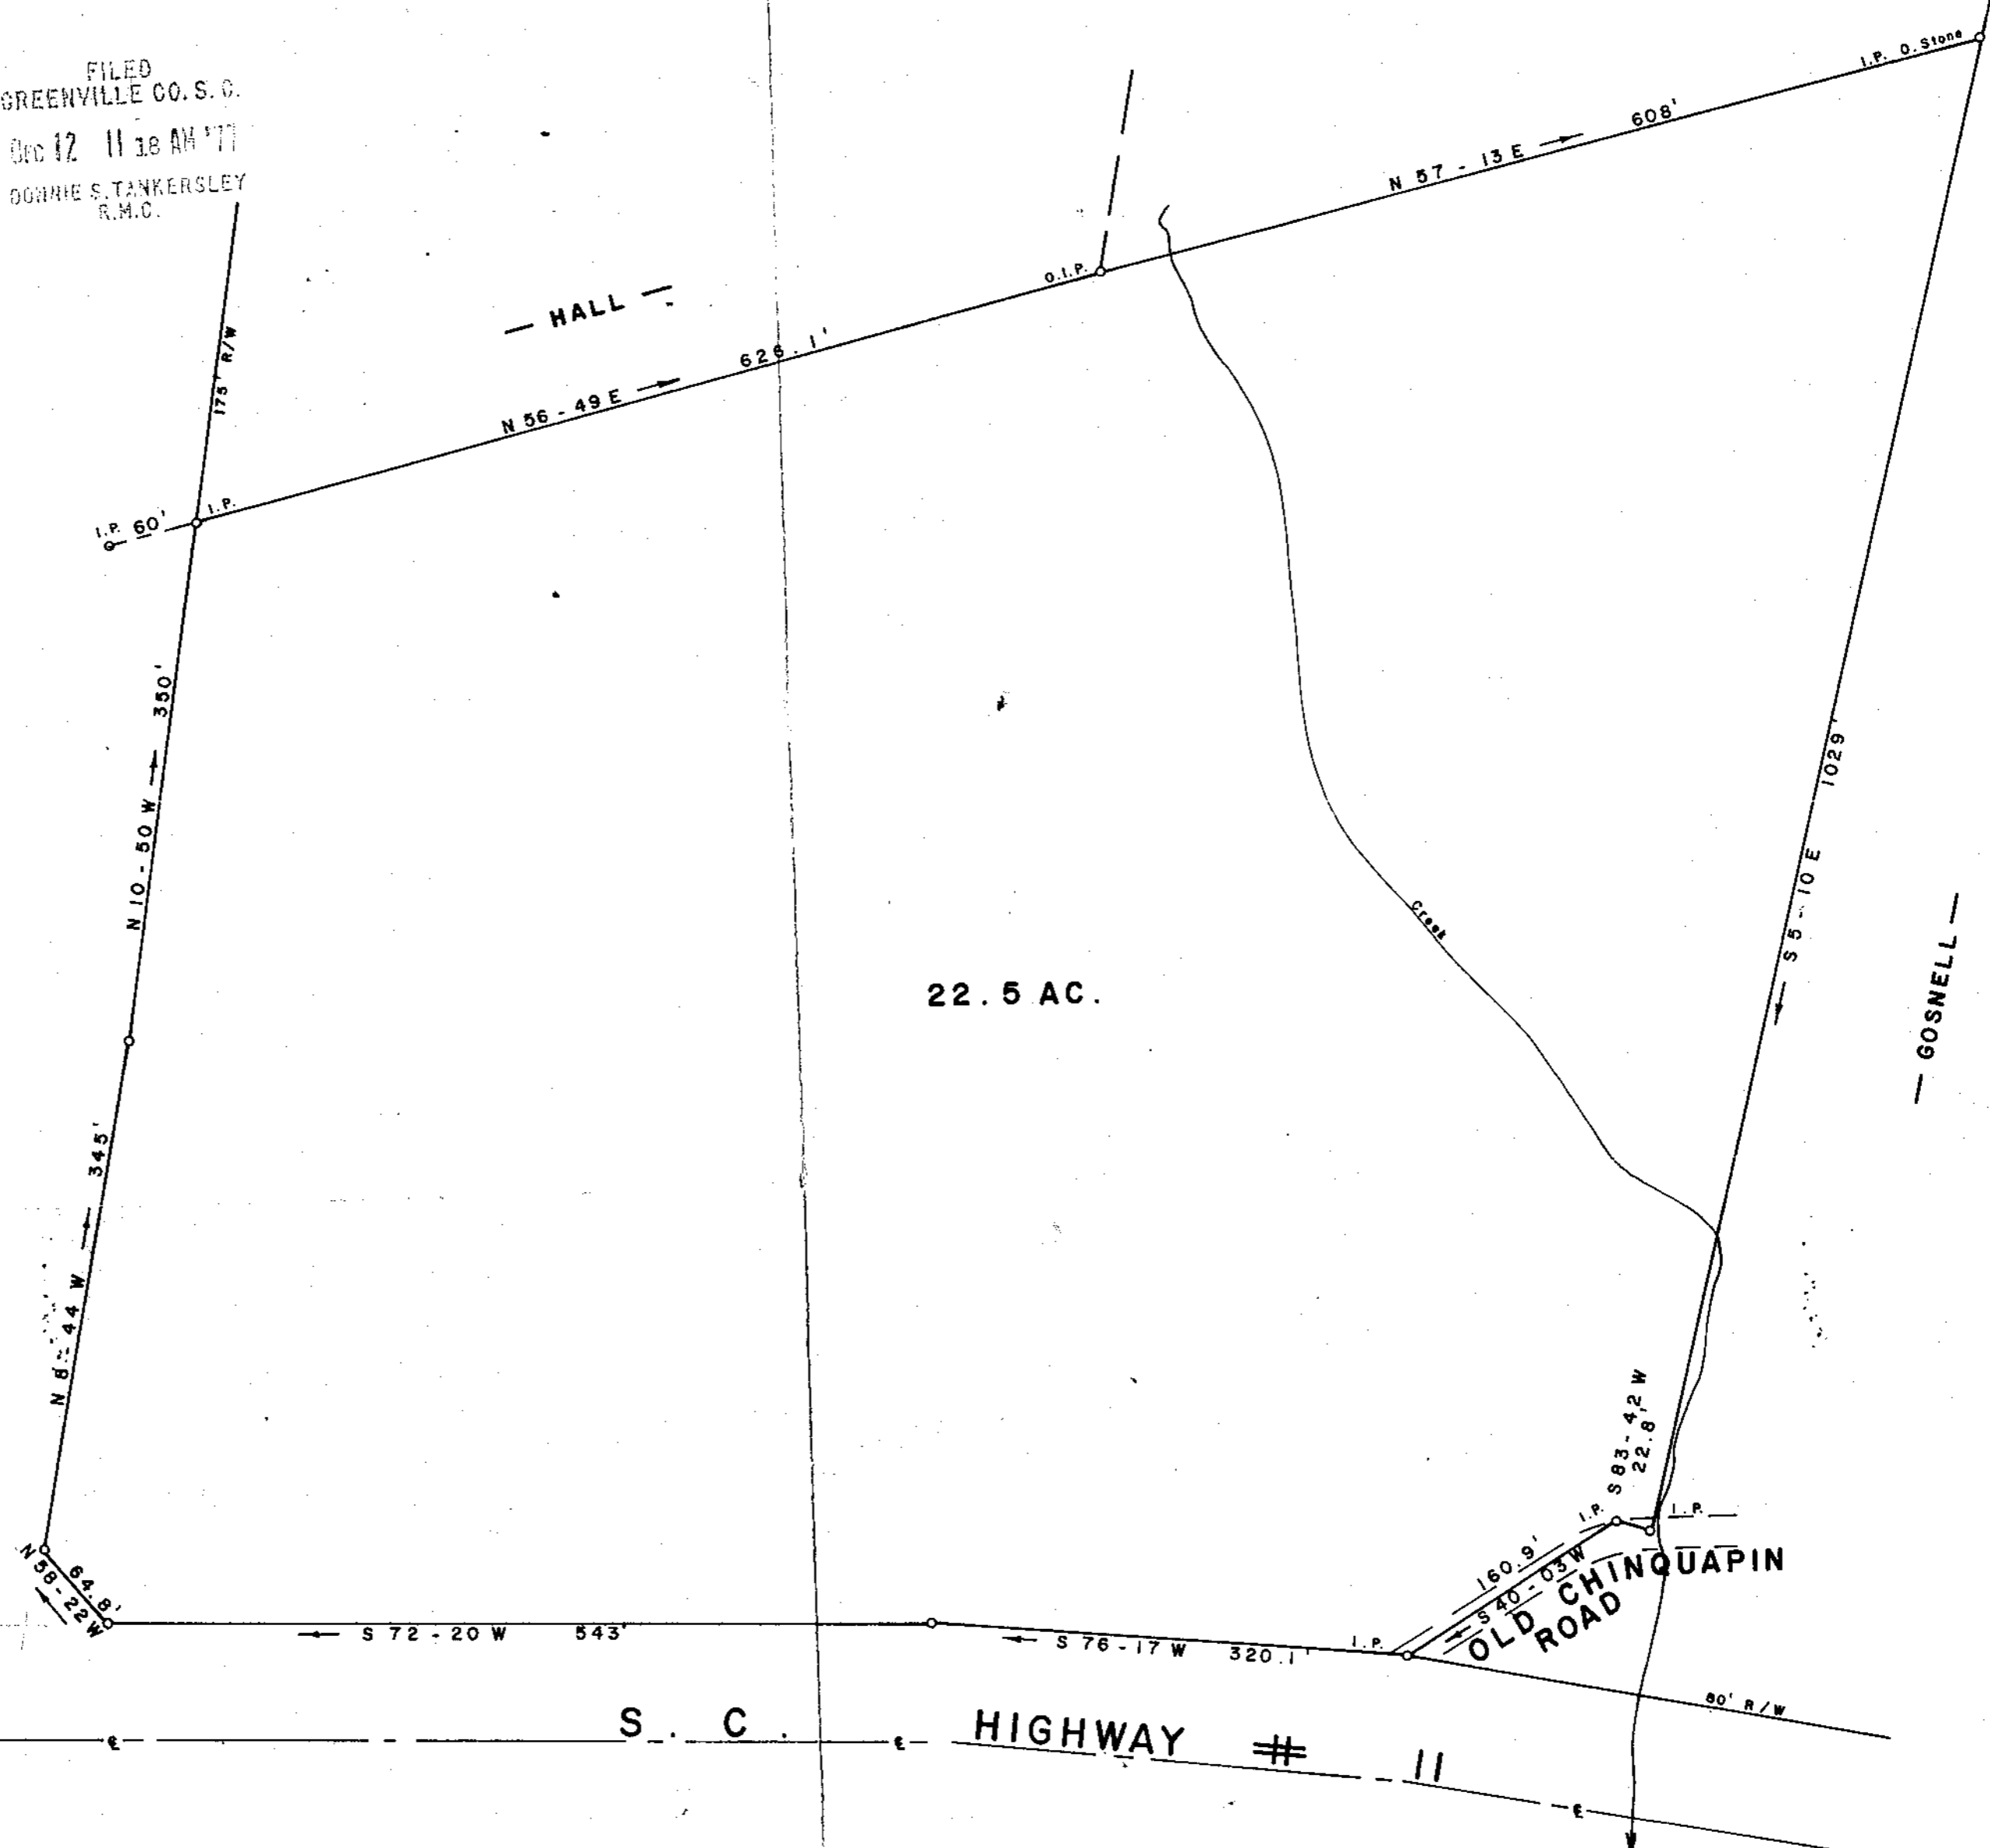

22.5 AC.

SURVEY FOR
GEORGE V. YECK
NORTH OF TRAVELERS REST GREENVILLE COUNTY
SOUTH CAROLINA
OCTOBER 28, 1977

6C-98

DEC 12 1977

17935



W. R. WILLIAMS, JR. ENGR. / SURVEYOR # 3979

15 SOUTH MAIN STREET

TRAVELERS REST, S. C.

662.3-1-3

F. B. 21 MICROFILMED

GCTO 2 DE 12 77 1275 SCALE 1" = 100' 3.00CI

662.3-1-3