

4-0-397

FILED
GREENVILLE CO. S. C.


MAY 9 1 57 PM '77

DONNIE S. TANKERSLEY
R.M.C.



64 62 61 60 59 58 57 56 55 54 53 52 51 50 49 48 47 46 45 44 43 42 41 40 39 38 37 36 35 34 33 32 31 30 29 28 27 26 25 24 23 22 21 20 19 18 17 16 15 14 13 12 11 10 9 8 7 6 5 4 3 2 1

1.00 A6

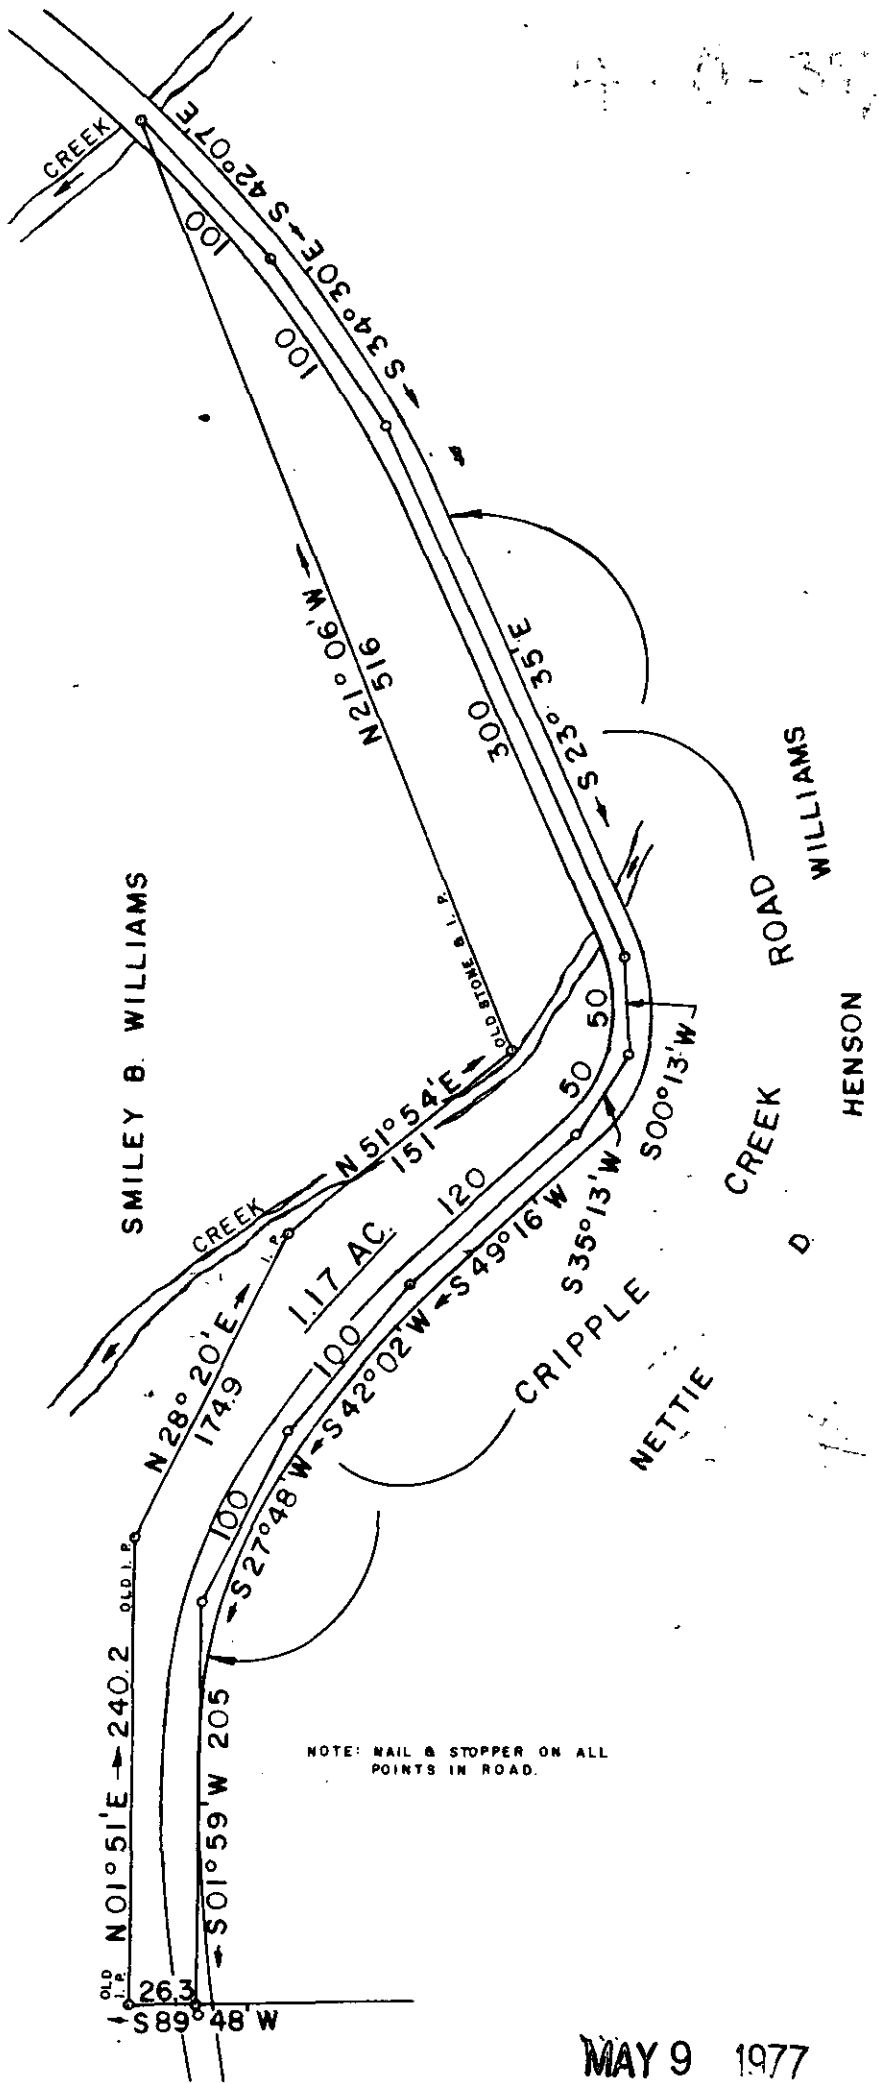

30333

MAY 9 1977

6D-34



SURVEY FOR
SMILEY B. WILLIAMS

LOCATED

MICROFILMED

GREENVILLE COUNTY

SOUTH CAROLINA

SCALE 1" = 100'

SURVEYED APRIL 29, 1977

WOLFE & HUSKEY, INC. ENGINEERING and SURVEYING
P. O. BOX 35 LYMAN, S. C. 29365