


FILED  
GREENVILLE CO. S. C.

JUN 3 3 19 PM '77

DONNIE S. TANKERSLEY  
R.M.C.

# STANDING SPRINGS ROAD

0.6 Miles ±  
To Log Shoals Rd.  
O.I.P.

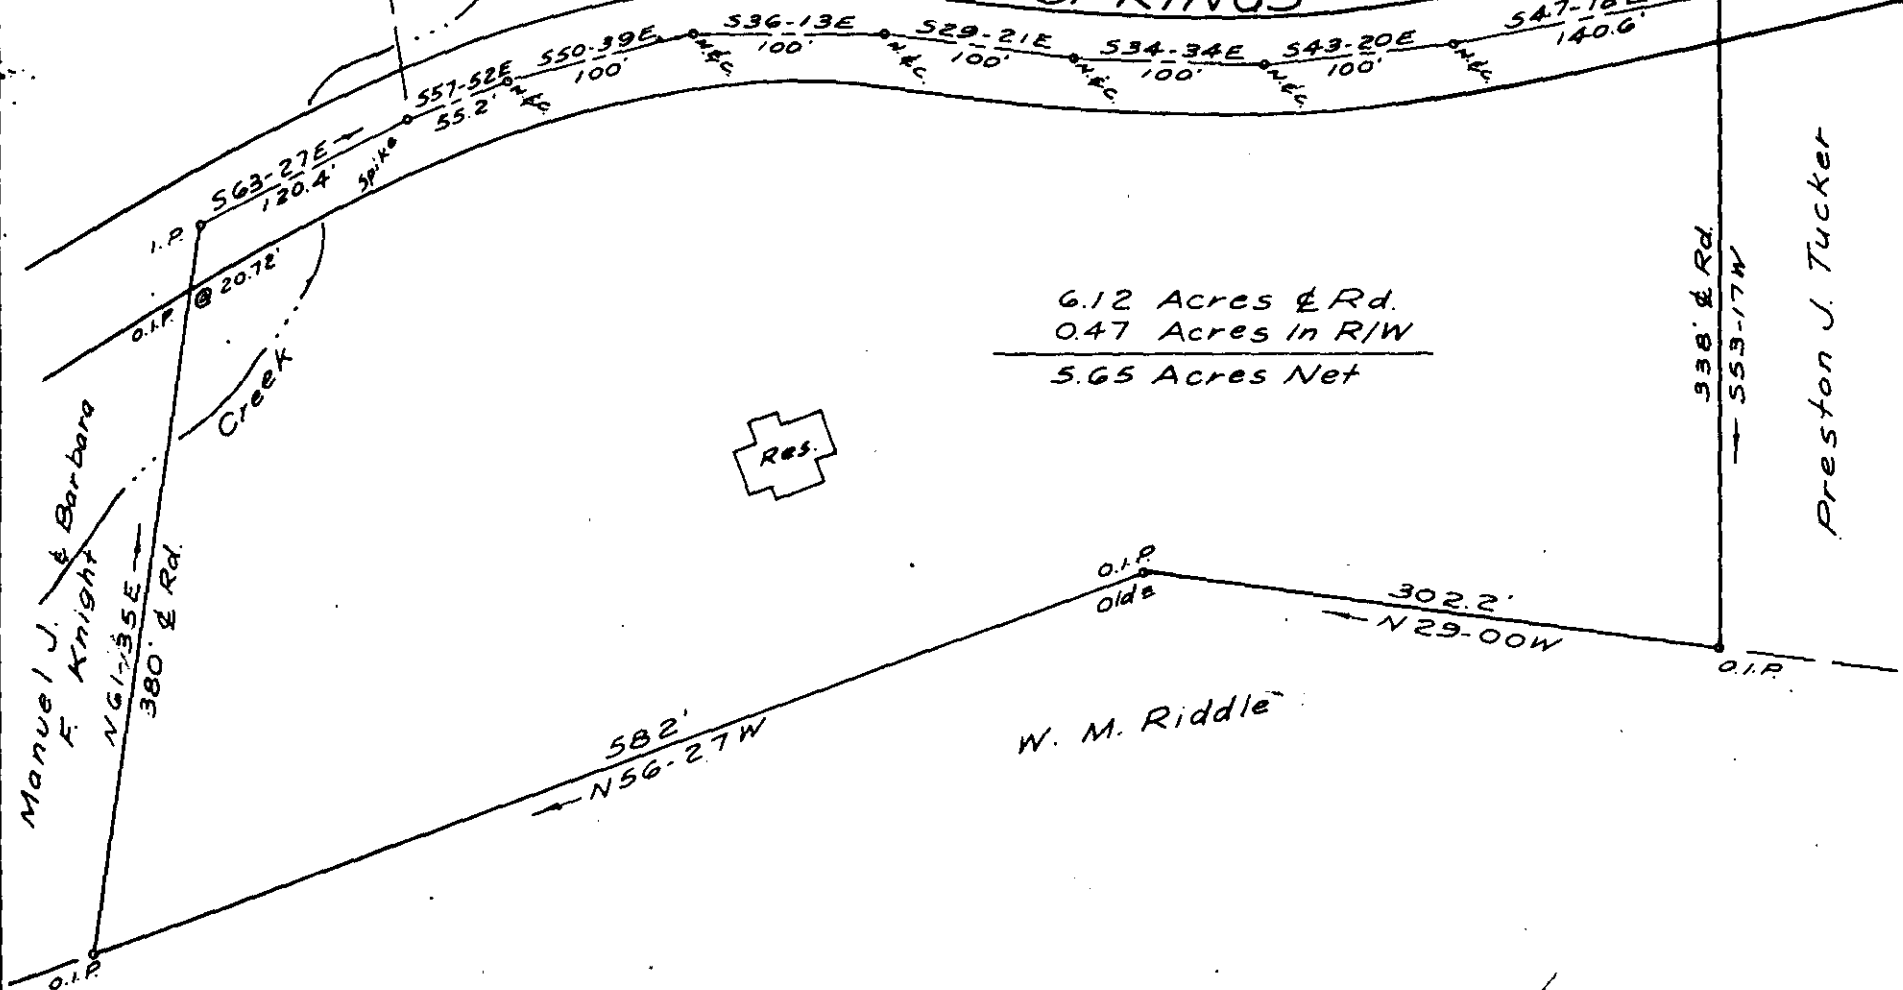

6.12 Acres ± Rd.  
0.47 Acres In R/W  

---

5.65 Acres Net

SURVEY FOR  
**JACK & SANDRA BURNEY**

GREENVILLE CO., S.C.

SCALE: 1" = 100' MAY, 1977

33548

6D-97

MICROFILMED

JUN 15 1977  
SOUTH CAROLINA  
REGISTERED PROFESSIONAL ENGINEER  
W. R. WILLIAMS, JR.  
ENGINEER/SURVEYOR  
P.E. No. 3979  
15 S. MAIN ST.  
TRAVELERS REST, S.C.

583.1-1-5

50 58 JUN 13 1977

1.00 M

See 1097