


MICROFILMED

LAURENS RD. U.S. HWY. 276

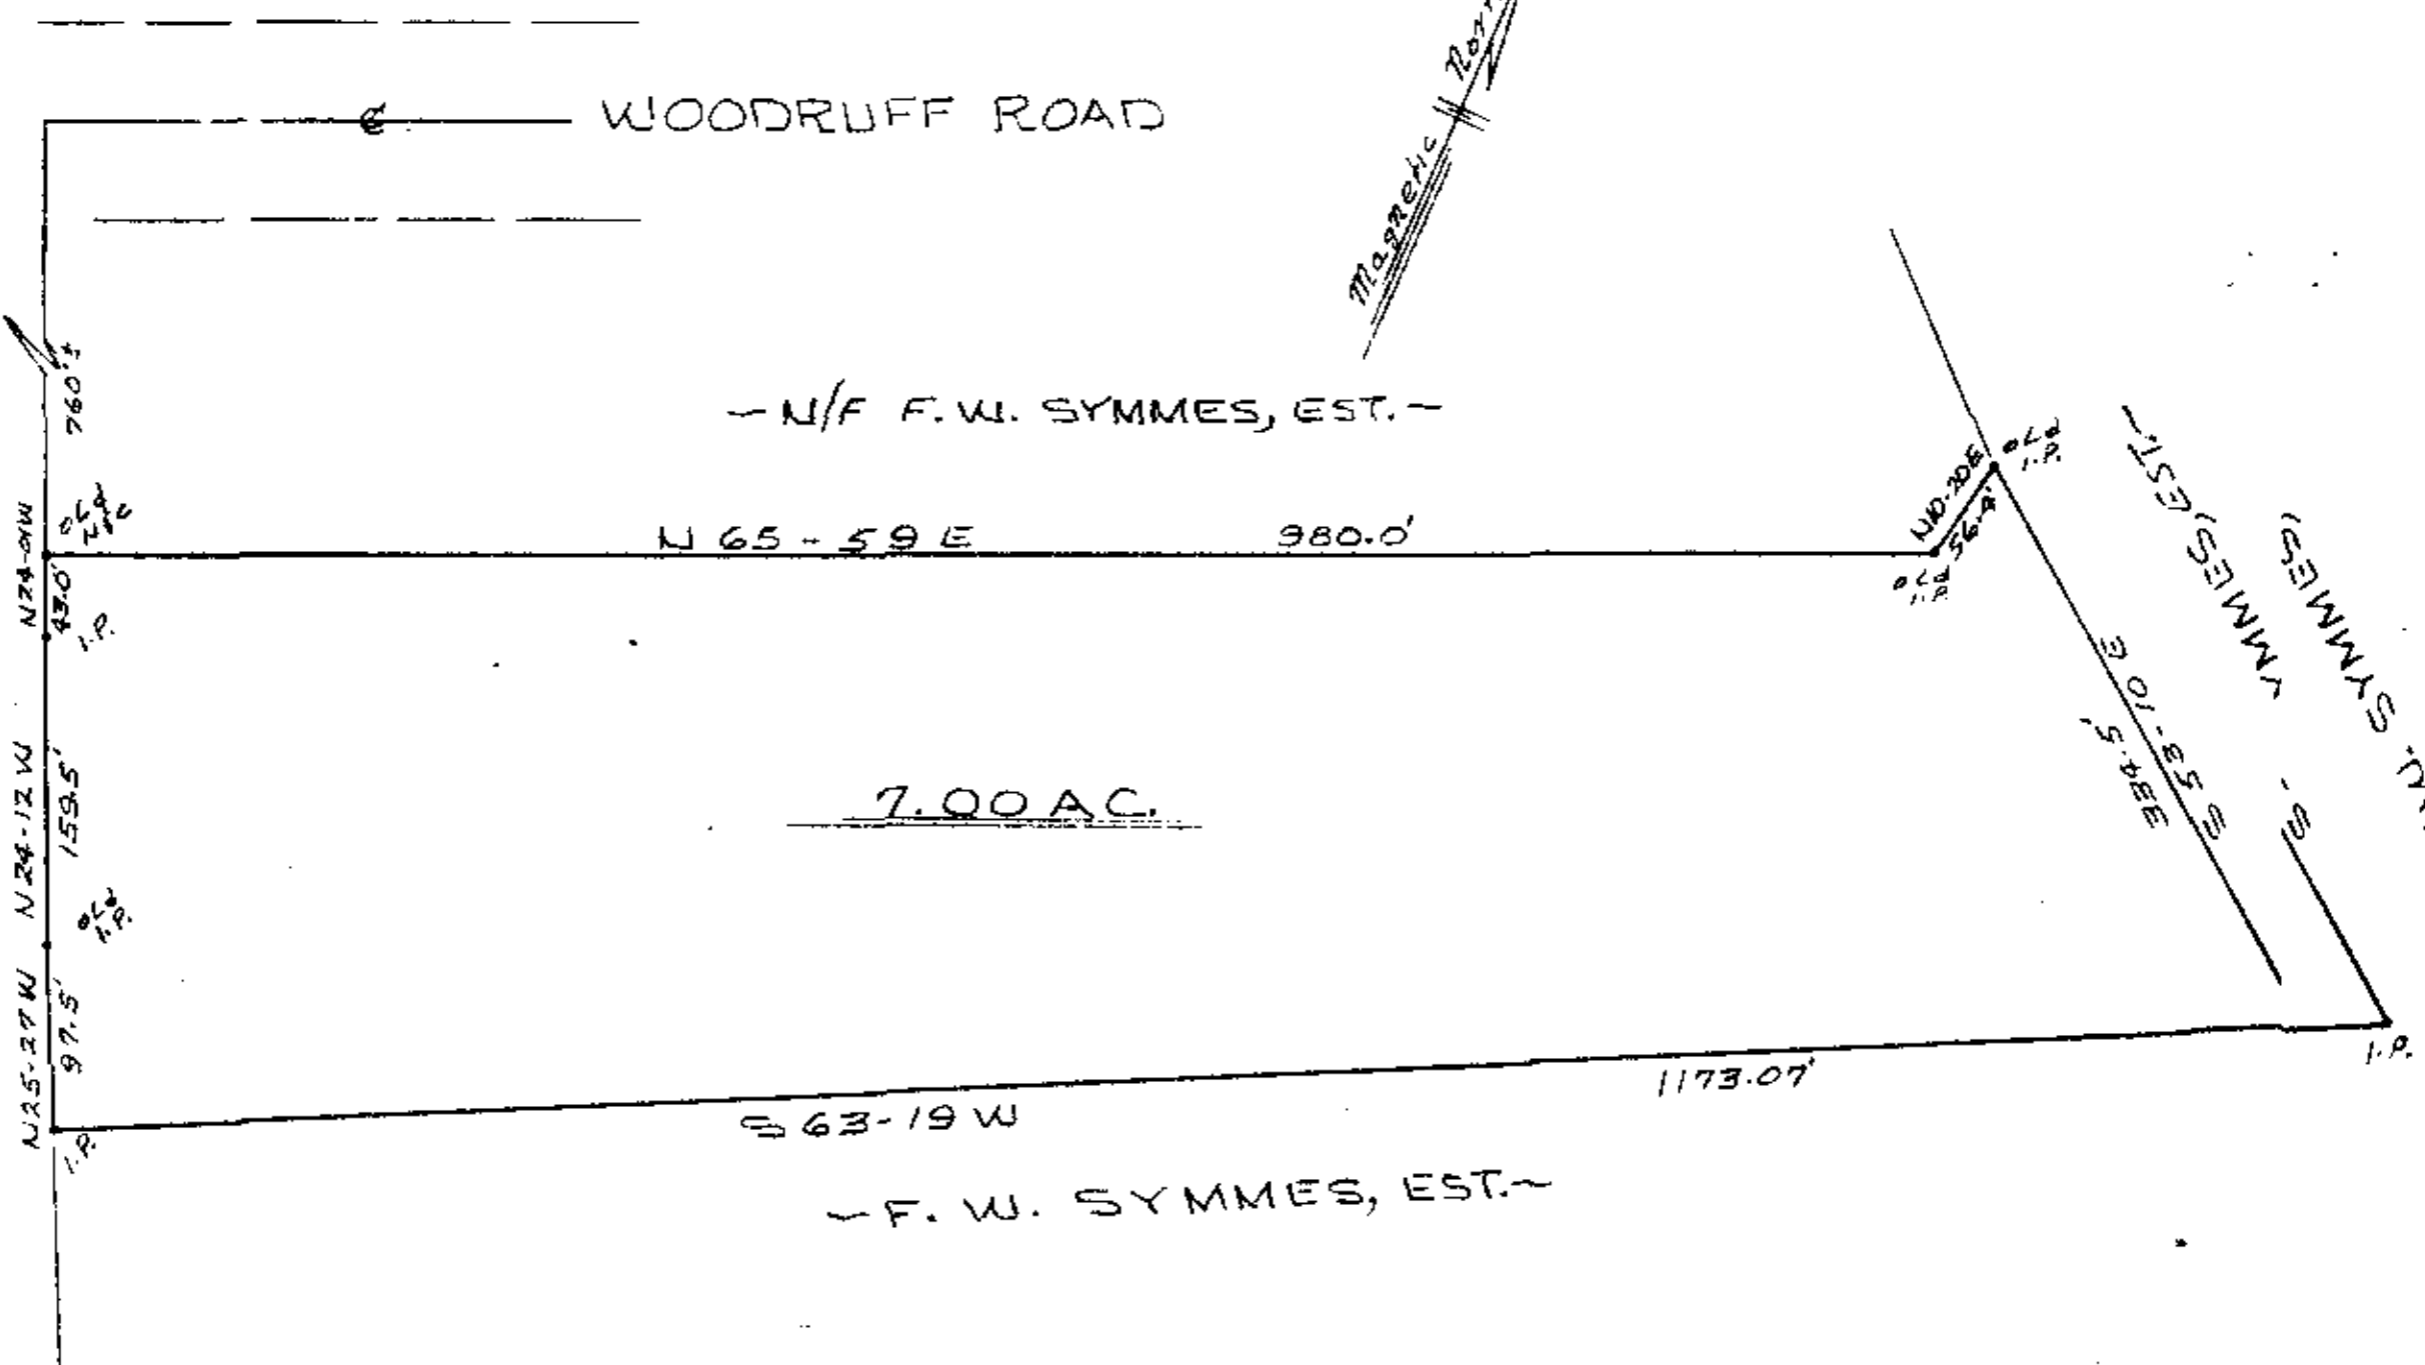

FILED  
 GREENVILLE CO. S. C.  
 MAY 17 5 01 PM '77  
 DONNIE S. TANKERSLEY  
 R.M.C.

SURVEY FOR  
F. W. SYMMES, EST.  
 GREENVILLE, S. C.  
 SCALE 1"=100' - MARCH 30, 1977

FILED  
 GREENVILLE CO. S. C.  
 MAY 17 5 00 PM '77  
 DONNIE S. TANKERSLEY  
 R.M.C.  
 DONNIE S. TANKERSLEY  
 R.M.C.

31272  
 MAY 17 1977 1977

PIEDMONT ENGINEERS-ARCHITECTS-PLANNERS  
 GREENVILLE, SOUTH CAROLINA

200 M 2 M