


FILED
 GREENVILLE CO. S. C.
 MAY 31 2 29 PM '77
 DONNIE S. TANKERSLEY
 R.M.C.

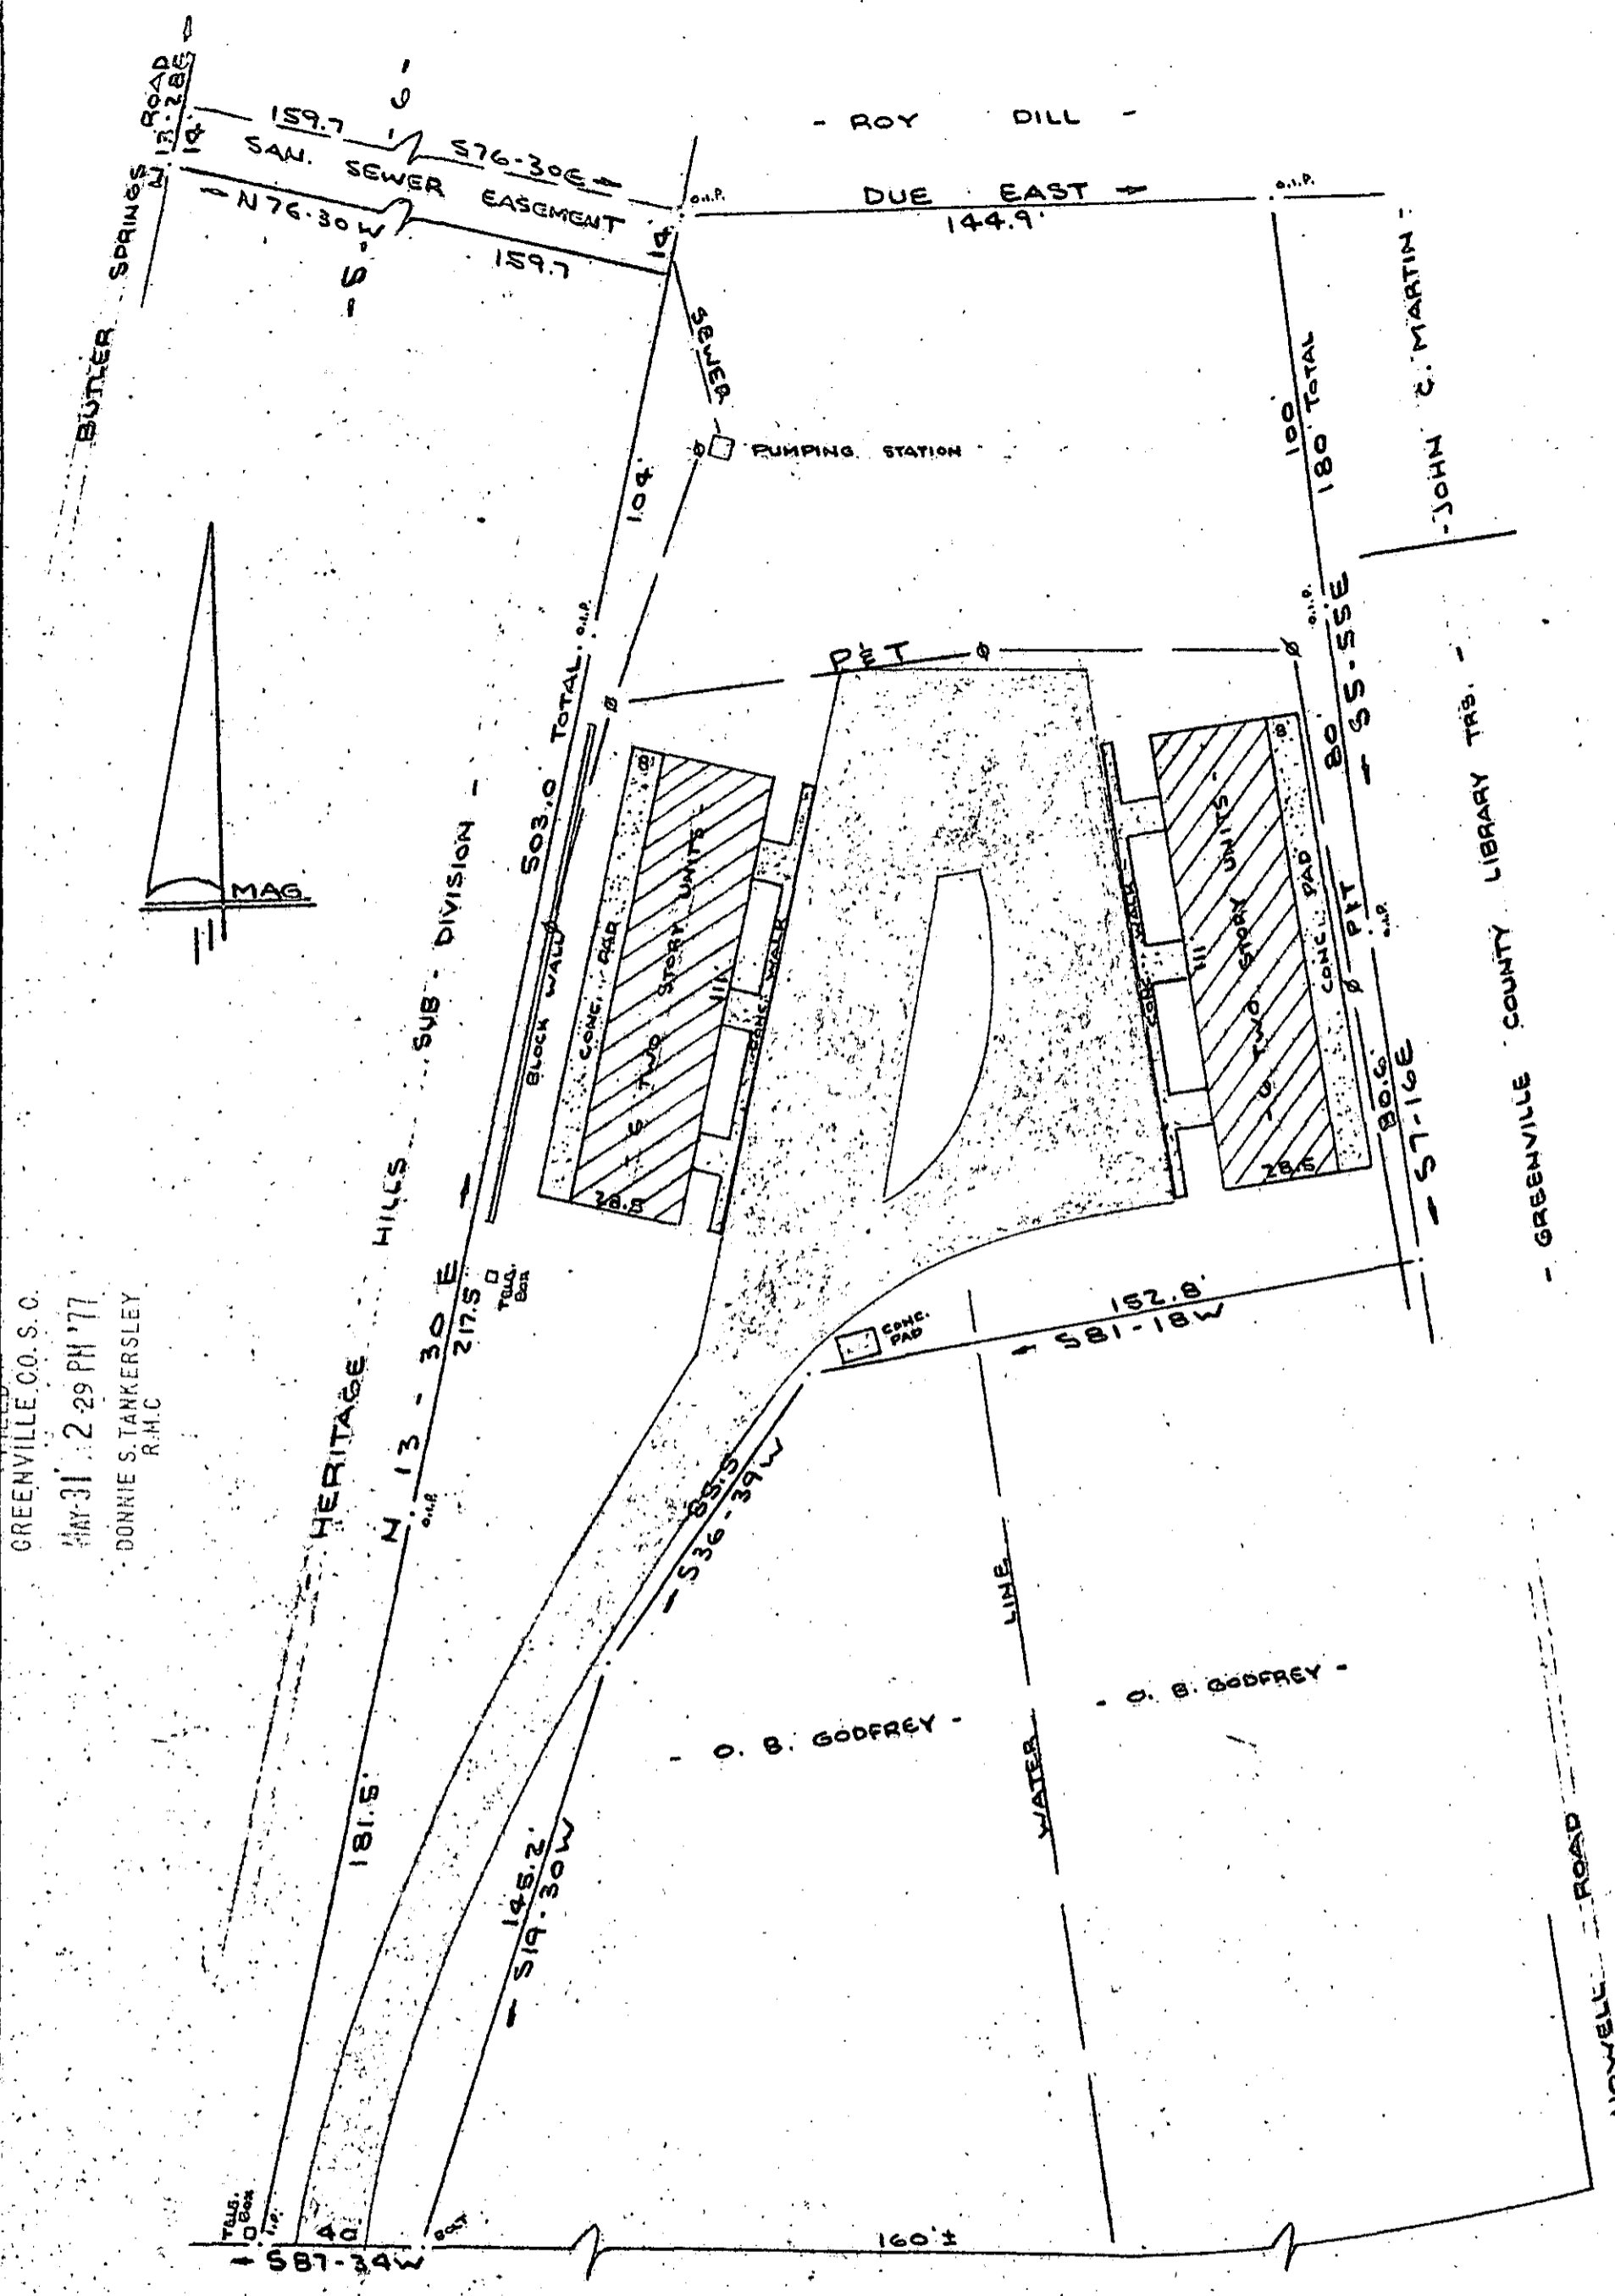

EAST NORTH STREET EXT.
 WATER IN ST. R/W

PROPERTY OF
THOMAS W. EDWARDS, JR.
 NEAR GREENVILLE, S.C.
 SCALE 1" = 40' 18 MAY 1977

THIS IS TO CERTIFY THAT ON THE 18 TH DAY OF MAY, 1977, I SURVEYED THE PROPERTY SHOWN ON THIS PLAT BEING KNOWN AS PROPERTY OF THOMAS W. EDWARDS, JR. and recorded in the REC Office Greenville County, S. C., IN PLAT BOOK AT PAGE ; AND THAT THE PROPERTY LINES, WALLS AND BUILDINGS ARE AS SHOWN HEREON, AND THAT THE WALLS AND BUILDINGS LOCATED ON SAID PROPERTY DO NOT ENCRUCH OR PROJECT ON ADJACENT STREET OR PROPERTY, AND THAT NO ADJACENT WALLS OR BUILDINGS ENCRUCH OR PROJECT ON PREMISES, AND NO POWER LINES CROSS THIS PROPERTY EXCEPT AS SHOWN HEREON.

6-E-9

32891 MAY 31 1977

R. B. Bruce
 R. B. BRUCE, # 1952

0 6 97 MAY 31 C

2.00 M

CAROLINA SURVEYING CO.
 112 Manly St., Greenville, S. C.

MICROFILMED

