
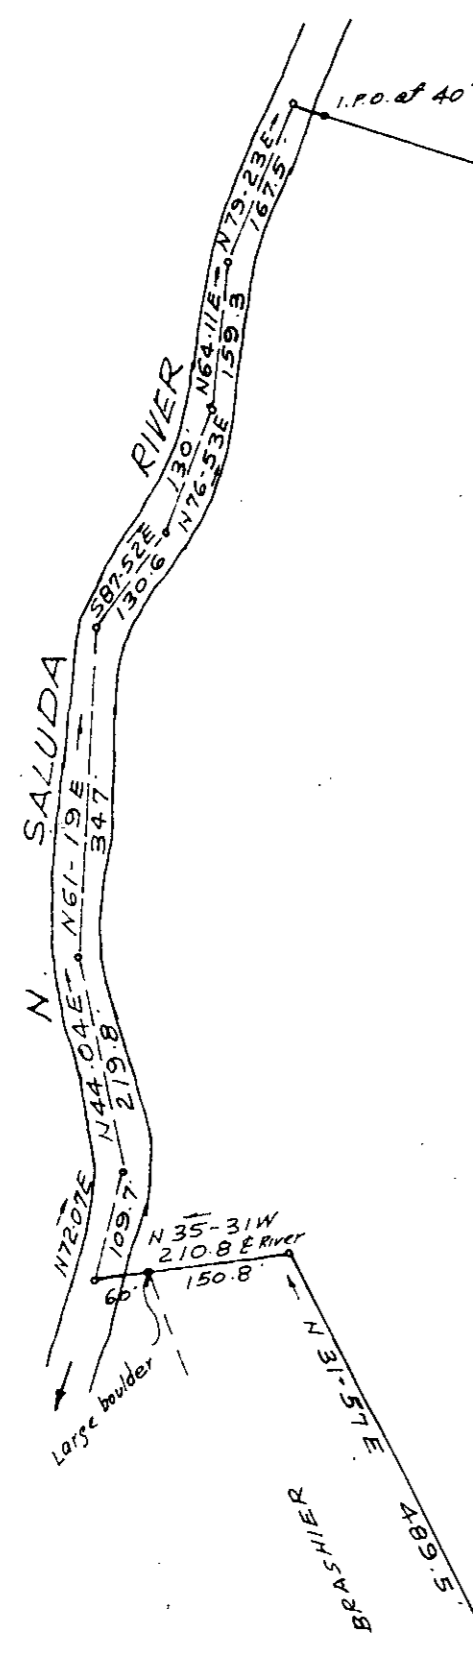


FILED
GREENVILLE CO. S. C.
JUL 7 2 07 PM '77
DONNIE S. TANKERSLEY
R.M.C.

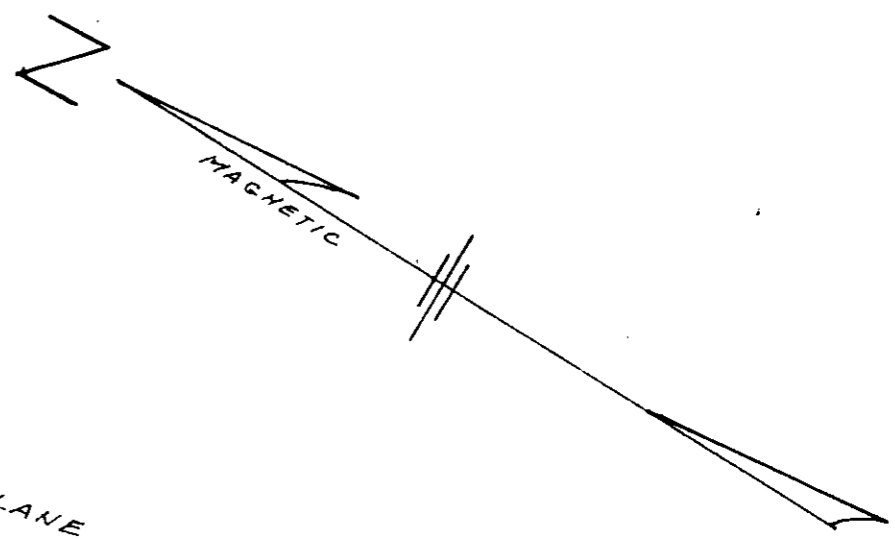

JOHN A. F. OPAL R. LANE


S 15-09 E

1750.5' E RIVER

I.P. (stoneo.)

S 1-59 E 677.16'

52.2 Acres ±

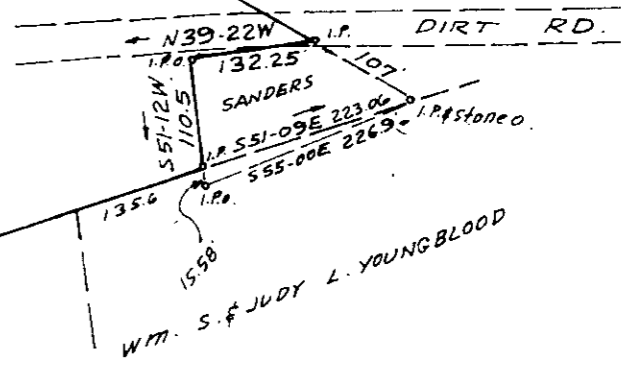

WM. S. F. JUDY L. YOUNGBLOOD

N 51-09 W 1885.7'

2021.3'

BRASHIER

WALTER T.



PROPERTY OF
JAMES D. CASTEEL

647

NEAR MARIETTA S.C.

SCALE 1" = 200' JUNE 16, 1977

6E-30 ✓

JUL 7 '77

C. O. RIDDLE Reg. L.S. 1347 Greenville S.C.

E 2.00 AB

MICROFILMED