
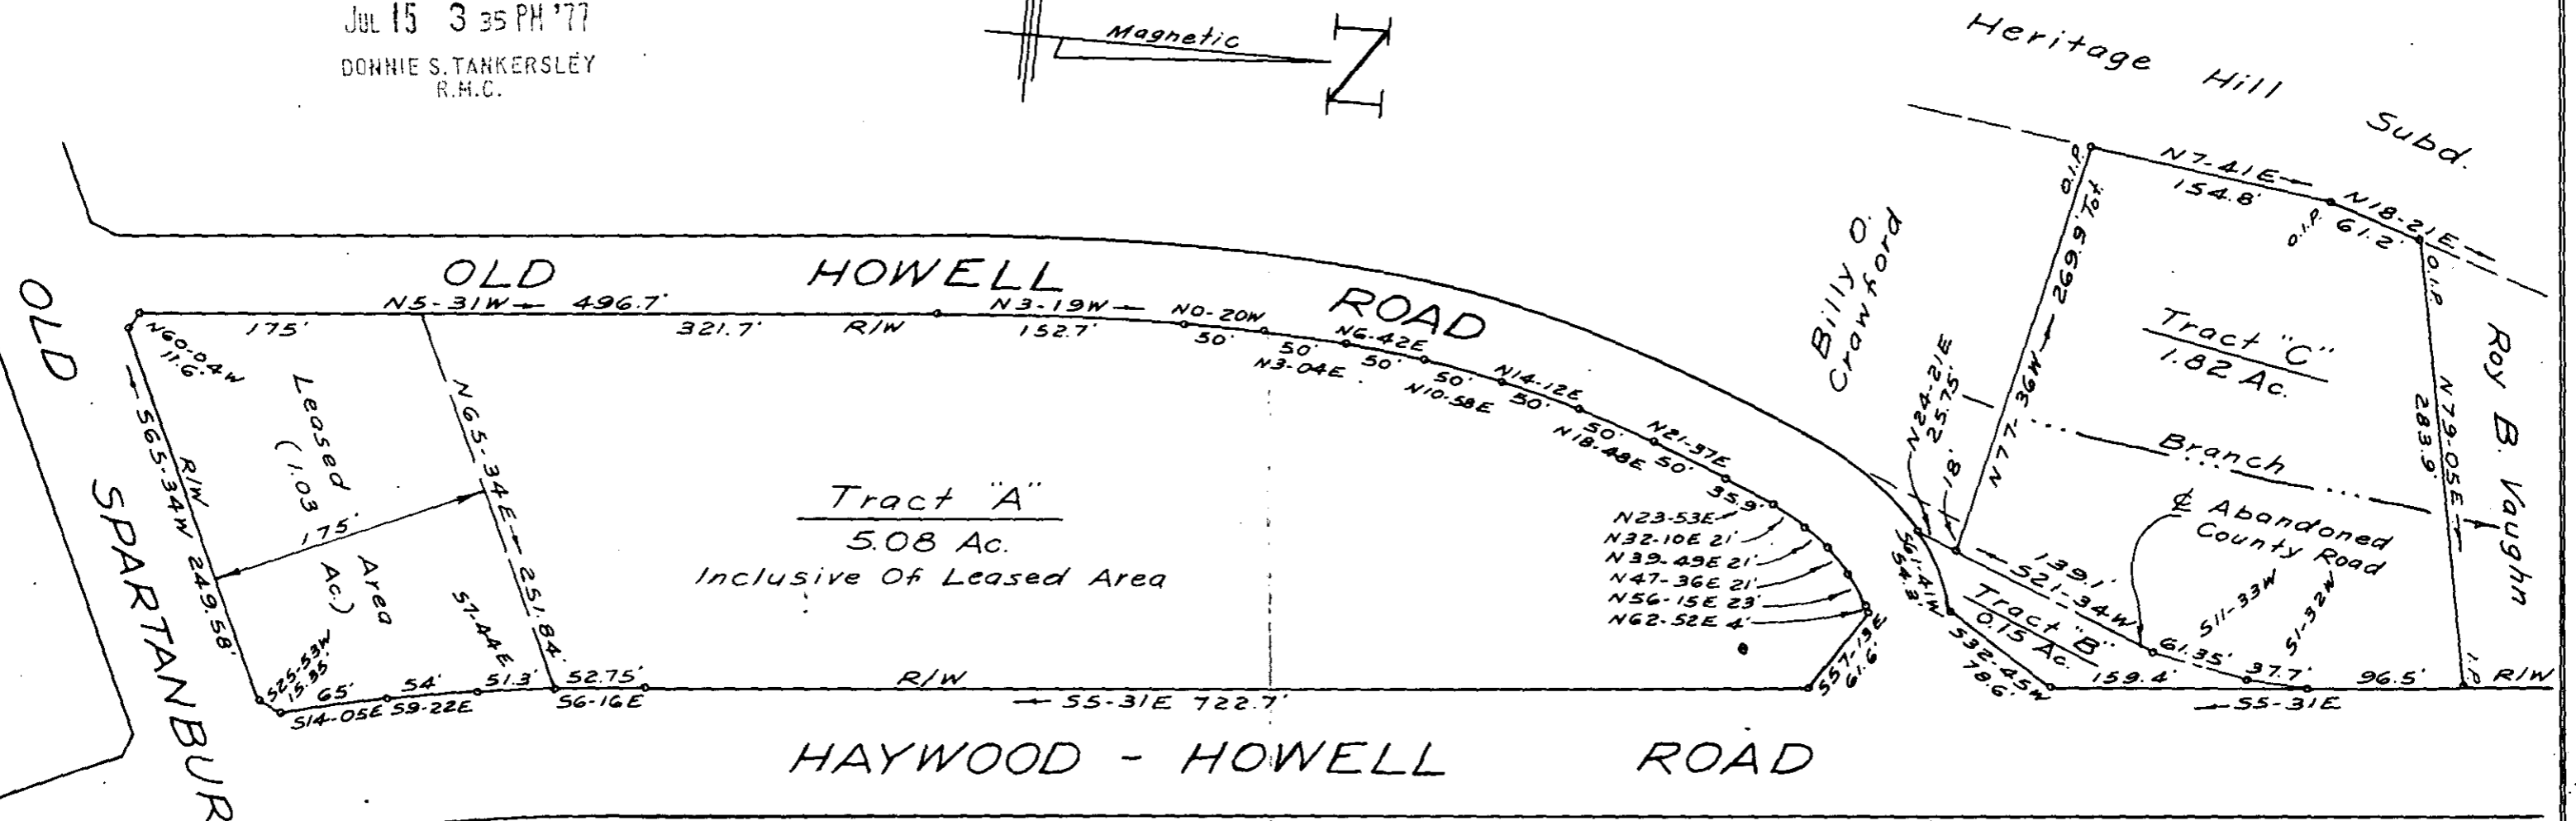


FILED
 GREENVILLE, CO. S. C.
 JUL 15 3 35 PM '77
 DONNIE S. TANKERSLEY
 R.M.C.

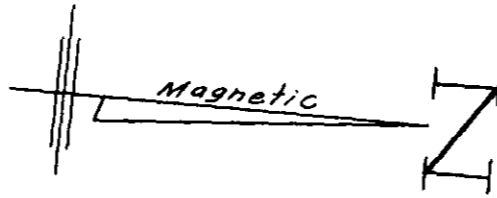

SURVEY FOR

TRITOR U.S.A., Inc.

GREENVILLE CO., S. C.

SCALE: 1" = 100' JULY 07, 1977

ZONING
 Tracts "A" & "B" - O.-D.
 Tract "C" - R.-20

THIS PLAT IS NOT A SUBDIVISION*
 AS DEFINED BY THE GREENVILLE
 COUNTY SUBDIVISION REGULATIONS.
 7/15/77 *Royce J. Carter*
 Chairman, Secretary or Director of
 Planning.
 Greenville County Planning Commission

* EXISTING LOT
 541.3-1-16

✓ 6E-32

6785 III 150 2.00 A4

MICROFILMED
 JAL
 JCV

1707
 SOUTH CAROLINA
 REGIS. PROF. ENG.
 LAND
 W. R. WILLIAMS, JR.
 ENGINEER/SURVEYOR
 F.E.D. 5-235 No. 3979
 15 MAIN ST.
 TRAVELERS REST, S.C.