


THIS PLAT IS NOT A SUBDIVISION
 AS DEFINED BY THE GREENVILLE
 COUNTY SUBDIVISION REGULATIONS.
 7/14/77 *Arcey Carter*
 Chairman, Secretary or Director of
 Planning.
 Greenville County Planning Commission

FILED
 GREENVILLE, CO. S. C.
 JUL 19 4 32 PM '77
 DONNIE S. TANKERSLEY
 R.M.C.

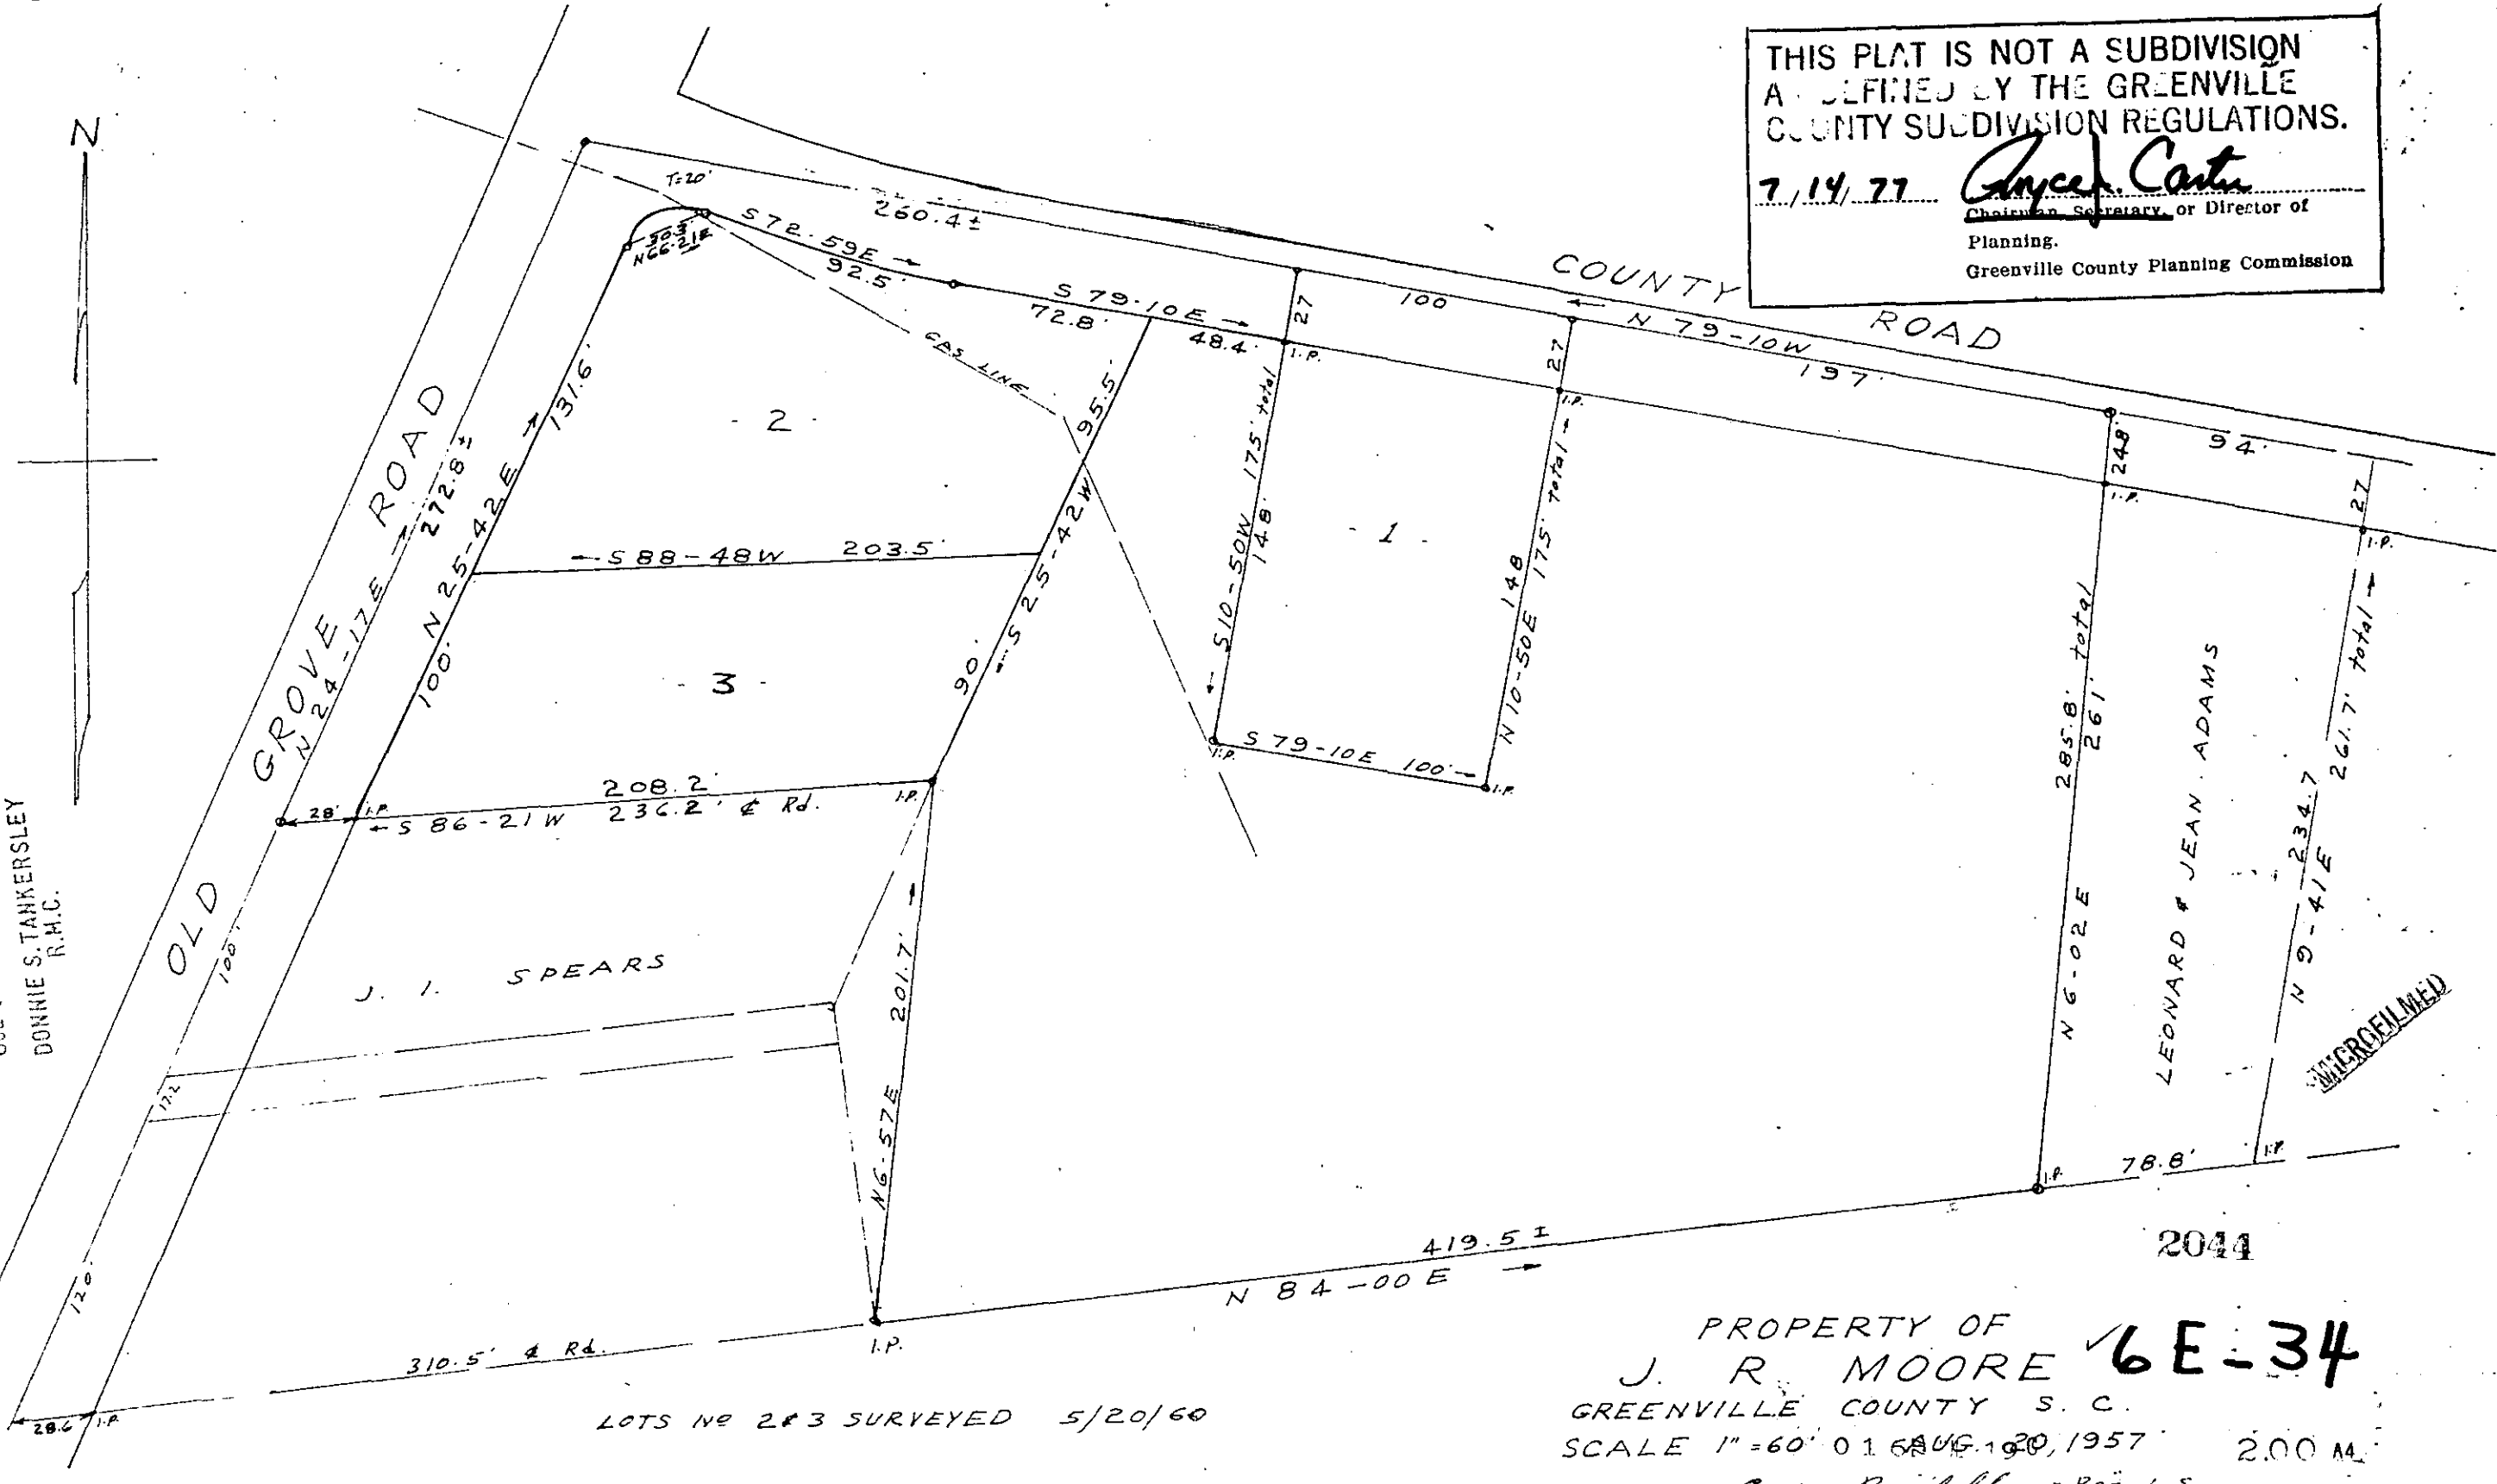

LOTS NO 2 & 3 SURVEYED 5/20/60

PROPERTY OF
 J. R. MOORE ✓ 6E-34
 GREENVILLE COUNTY S. C.
 SCALE 1" = 60' 0.16 AUG 19 1957 2.00 M.
 C. E. Riddle - Reg. L.S.

Field books B-53, A-55 & C-57

MICROFILMED