


FILED  
 GREENVILLE CO. S. C.  
 Aug 15 4 34 PM '77  
 DONNIE S. TANKERSLEY  
 R.M.C.

SUNRISE VALLEY RD.

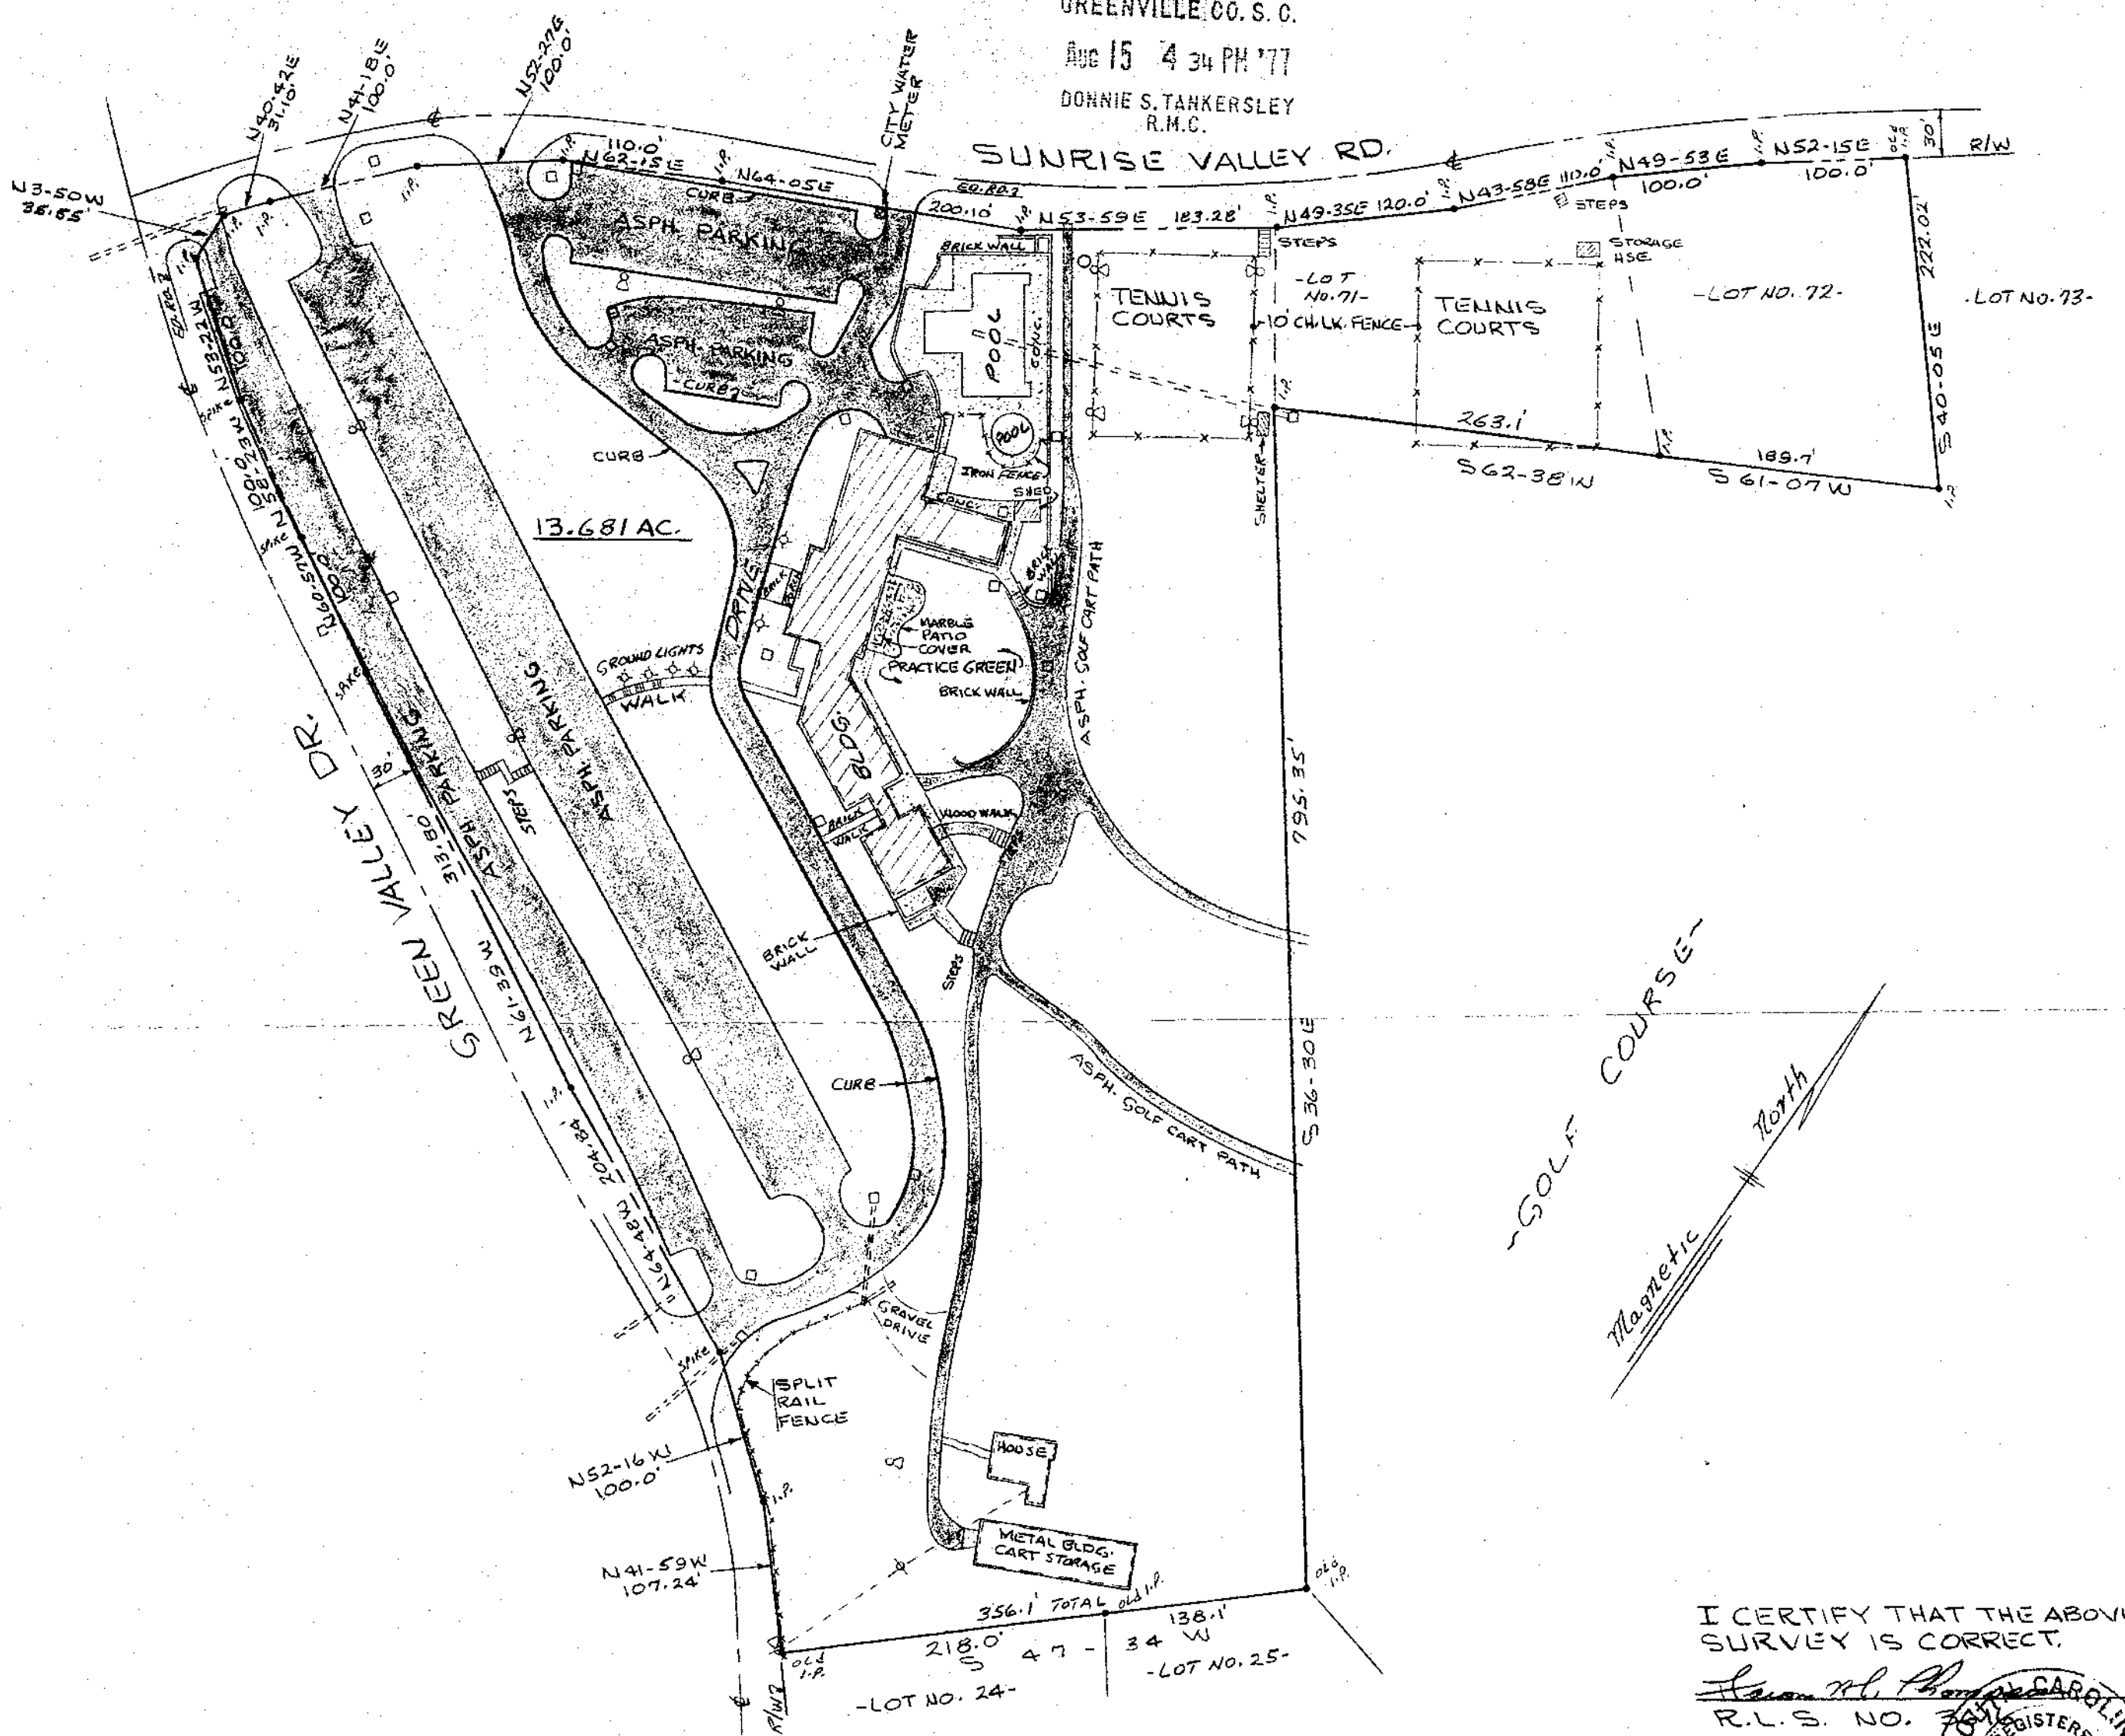


13.681 AC.

GOLF COURSE  
 Magnetic North

I CERTIFY THAT THE ABOVE SURVEY IS CORRECT.

*Arnon M. Thompson*  
 R.L.S. NO. 3616

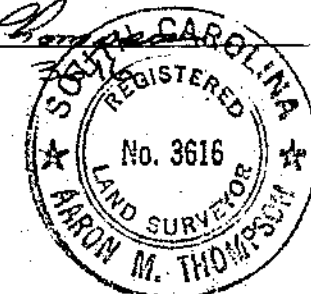

SURVEY FOR  
GREEN VALLEY COUNTRY CLUB  
 GREENVILLE COUNTY, SOUTH CAROLINA  
 SCALE 1"=100' - JULY 28, 1977

✓ 6E-50

AUG 15 1977

5097

MICROFILMED

- LEGEND**
- CATCH BASIN
  - STORM DRAIN PIPE
  - ⊙ LIGHT POLE
  - ⊙ GROUND LIGHT
  - POWER POLE & WIRE
  - MANHOLE
  - CONCRETE

75 38 12E

2.00 M

PIEDMONT ENGINEERS ARCHITECTS-PLANNERS  
 GREENVILLE, SOUTH CAROLINA