
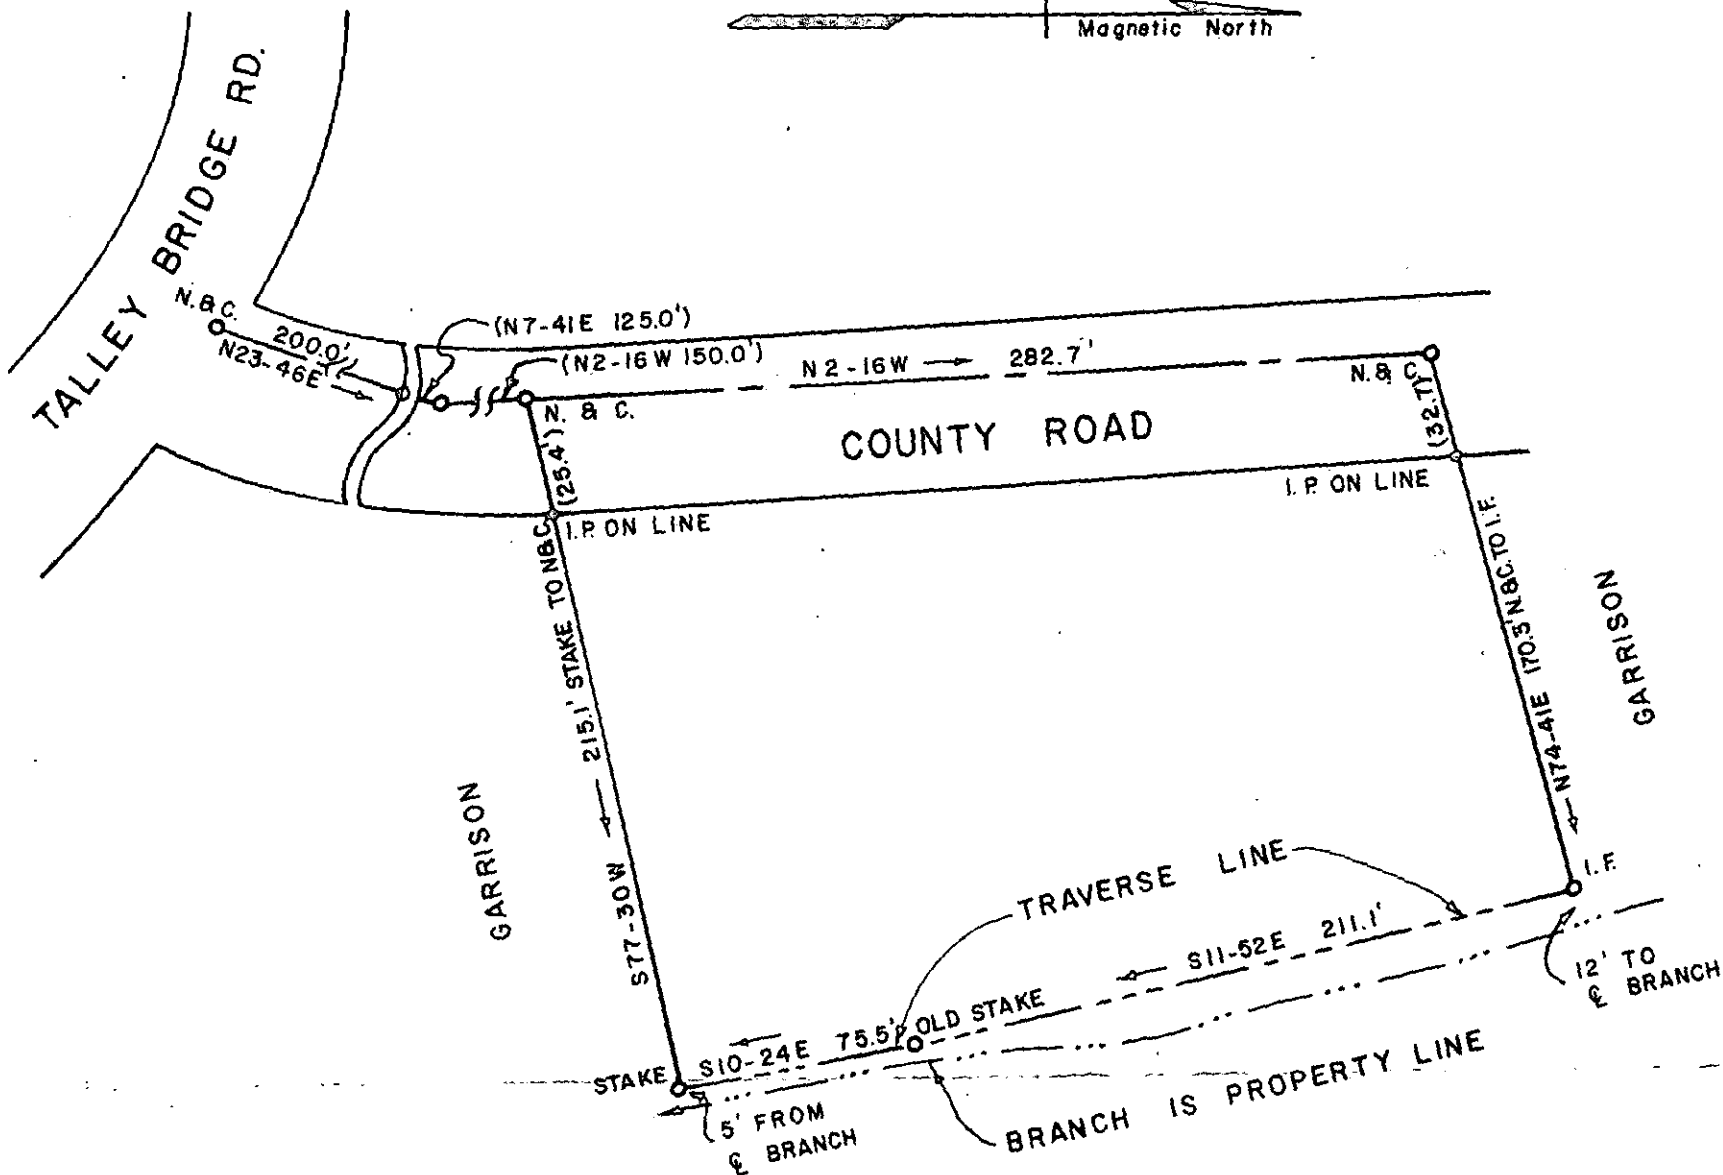


FILED
GREENVILLE CO. S. C.

OCT 10 10 53 AM '77

DONNIE S. TANKERSLEY
R.M.C.

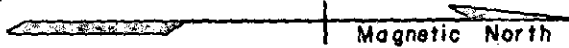

MICROFILMED

6E-97

LEGEND:

- I. F. — IRON FOUND
- I. P. — IRON PLACED
- N. & C. — NAIL & CAP PLACED

OCT 10 1977

11198

I HEREBY CERTIFY THAT THE RATIO OF PRECISION OF THE FIELD SURVEY IS 1/6000 AS SHOWN HEREON AND THE AREA WAS DETERMINED BY DMD METHOD OF AREA CALCULATIONS.




David C. Kirk
DAVID C. KIRK S.C.R.L.S. NO. 6676
GREENVILLE, S. C.

PROPERTY OF


LEE H. GARRISON
BEULAH W. GARRISON
GREENVILLE COUNTY, S. C.

AUGUST 19, 1977

SCALE 1" = 60'

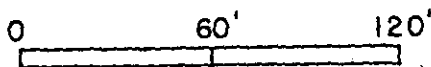

3 2 9 5 0 0 1 0 E 2.00 A1
1.30 ACRES

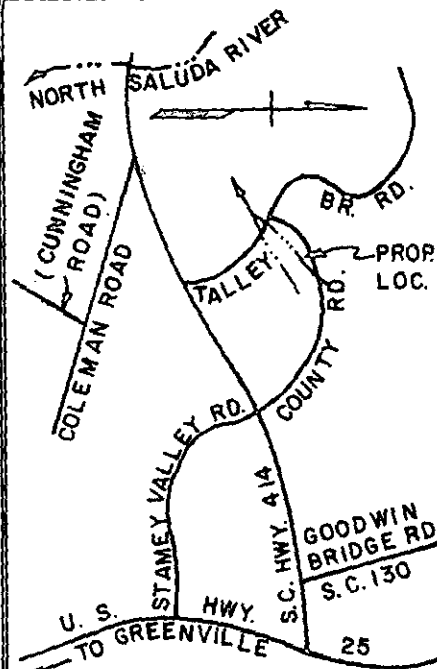

LOCATION MAP