


JOE S. ALLISON

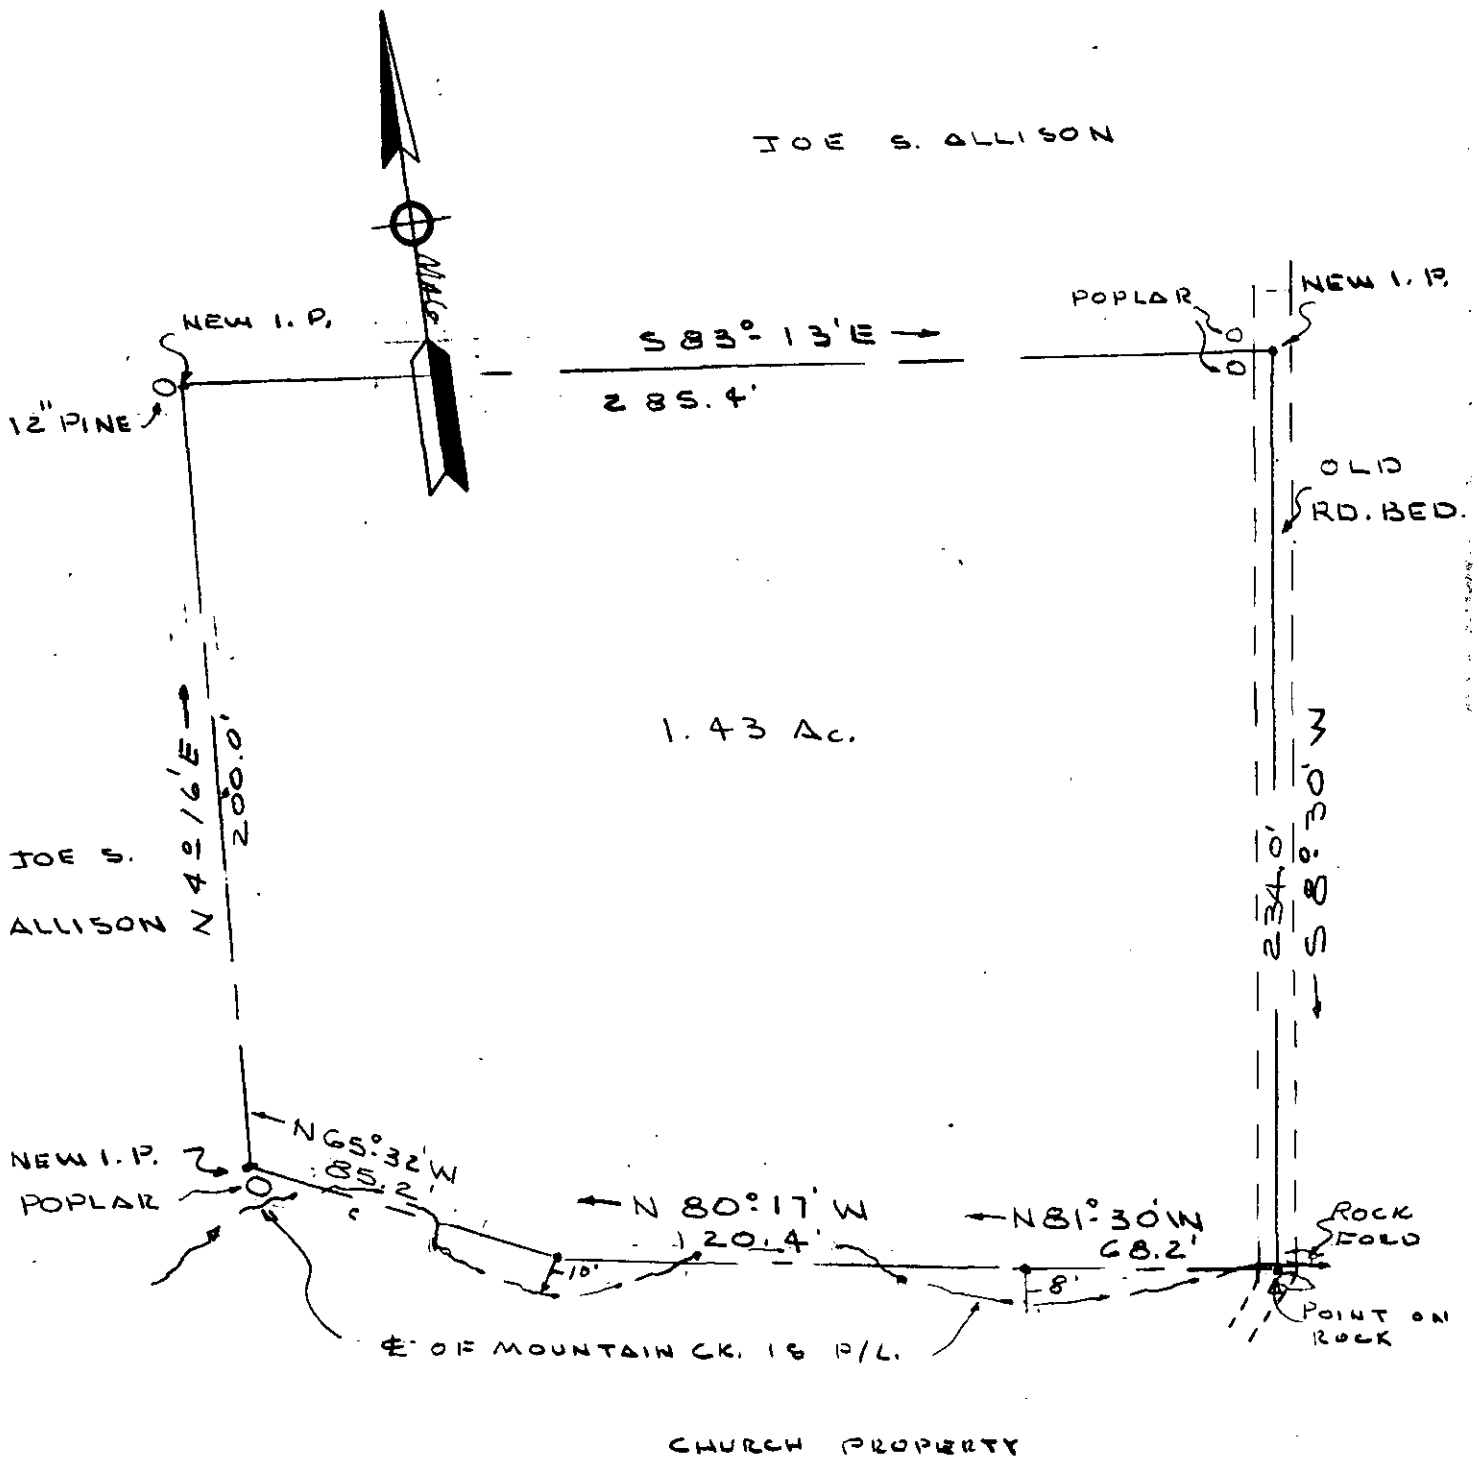

MICROFILMED

THIS IS TO CERTIFY THAT I SURVEYED THE PROPERTY SHOWN ON THIS PLAT; AND THAT THE PROPERTY LINES, WALLS AND BUILDINGS ARE AS SHOWN.

PARIS MT. TOWNSHIP
GREENVILLE COUNTY
PARIS, S.C.

REF. DEED BK. 258 PG. 84
BLK. BK. SH. P-36-1-6

34954

Kenneth J. Gould
S.C. REG. NO. 4035

JUN 16 3 01 PM '77
DONNIE S. TANKERSLEY
R.M.C.

GREENVILLE, CO., S.C.

Seal 6-F-23



PROPERTY
OF
JAMES STEVEN & VIRGINIA A.
ALLISON

GOULD & ASSOC.
SURVEYORS
TAYLORS, 1.00 AB S. C.

Drawn By K. T. G.

Checked By

Scale 1" = 50'

Date 5/21/77

File No.

Dwg. No.

JUN 16 '77