


TR

FILED  
GREENVILLE, CO. S. C.

JUL 7 9 19 AM '77


DONNIE S. TANKERSLEY  
R.M.C.

LOUNDES HILL ROAD

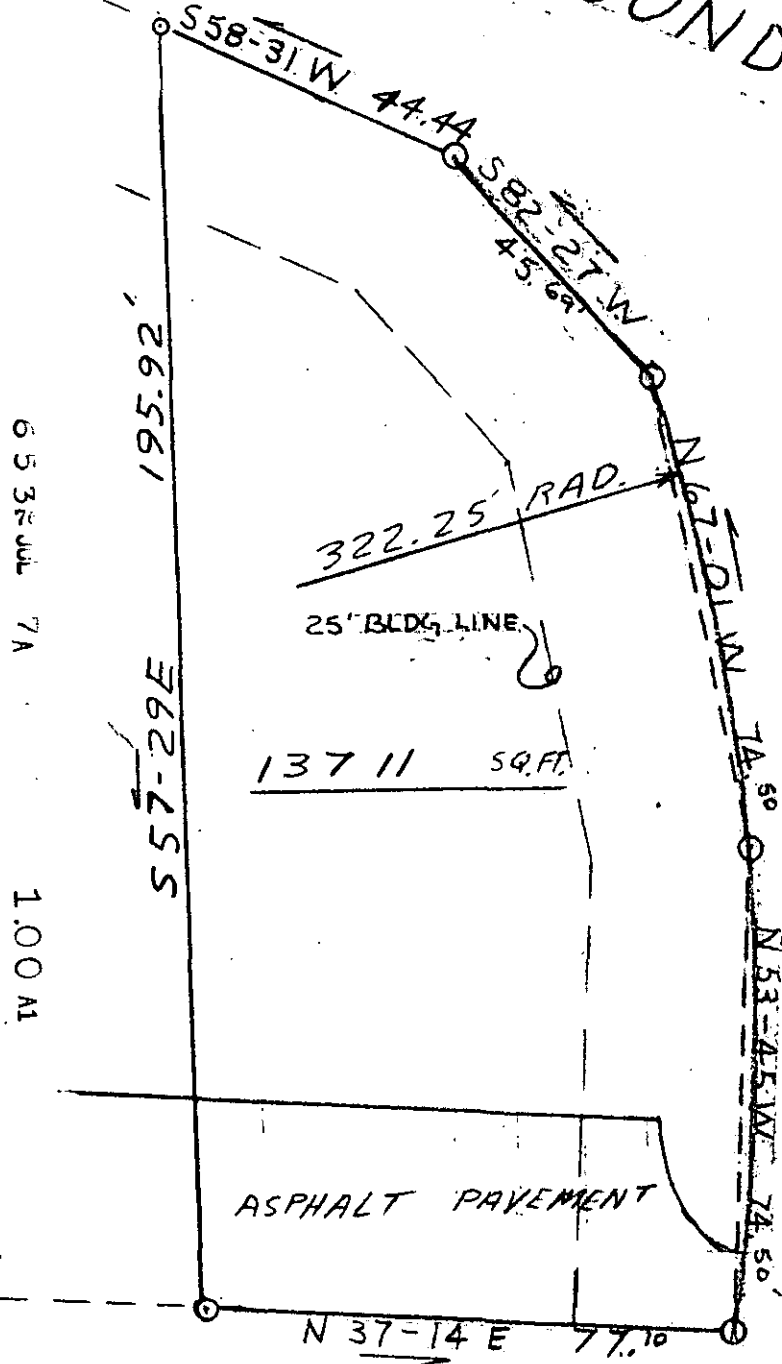

6 5 3 2 JUL 7 A  
1.00 AM

POINTE' CIRCLE

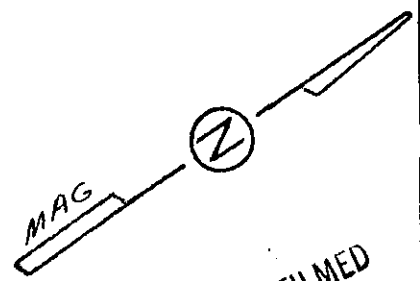

MICROFILMED

✓ 6 F - 65

JUL 7 '77

644 1/2

1 P'S @ ALL CORNERS



SEAL

**STATE OF SOUTH CAROLINA  
GREENVILLE COUNTY**

PROPERTY OF  
T. C. THREATT

**FREELAND & ASSOCIATES**  
Engineers • Land Surveyors

GREENVILLE, S. C.

SURVEY	D. G.
DRAWN	B. H.
CHECK	J. F.
SCALE	1" = 30'
DATE	6-3-77
DWG. NO.	77-1575