


AUG 16 12 51 PM '77

DONNIE S. TANKERSLEY  
R.M.C.


— PACE —

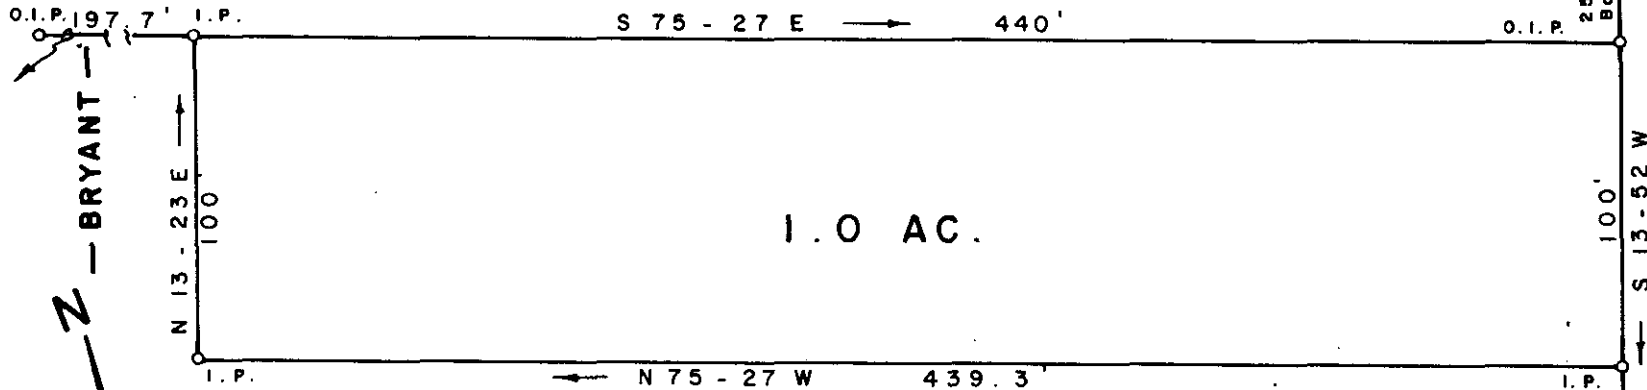

JAMESON ROAD

MICROFILMED

44.65 116.160

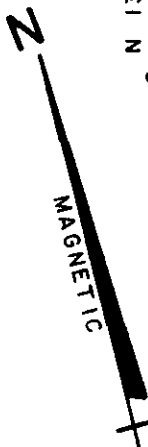

— BRYANT —

PROPERTY OF  
**JOHN W. GRUMBLES**  
**SALLIE B. GRUMBLES**

NEAR TRAVELERS REST GREENVILLE COUNTY

SOUTH CAROLINA

AUGUST 11, 1977

5210

6-6-46

NOTE:  
SEE PLAT BOOK "NNN"  
PAGE 127.



W. R. WILLIAMS, JR. ENGR. / SURVEYOR # 3979

15 SOUTH MAIN STREET

TRAVELERS REST S. C. AUG 16 1977

505.B - 1 - PT. 25

SCALE 1" = 60'