


NOTE: Improvements on lot are not in a flood hazard area.

CROSBY WATER IN ST. R.W. CIRCLE

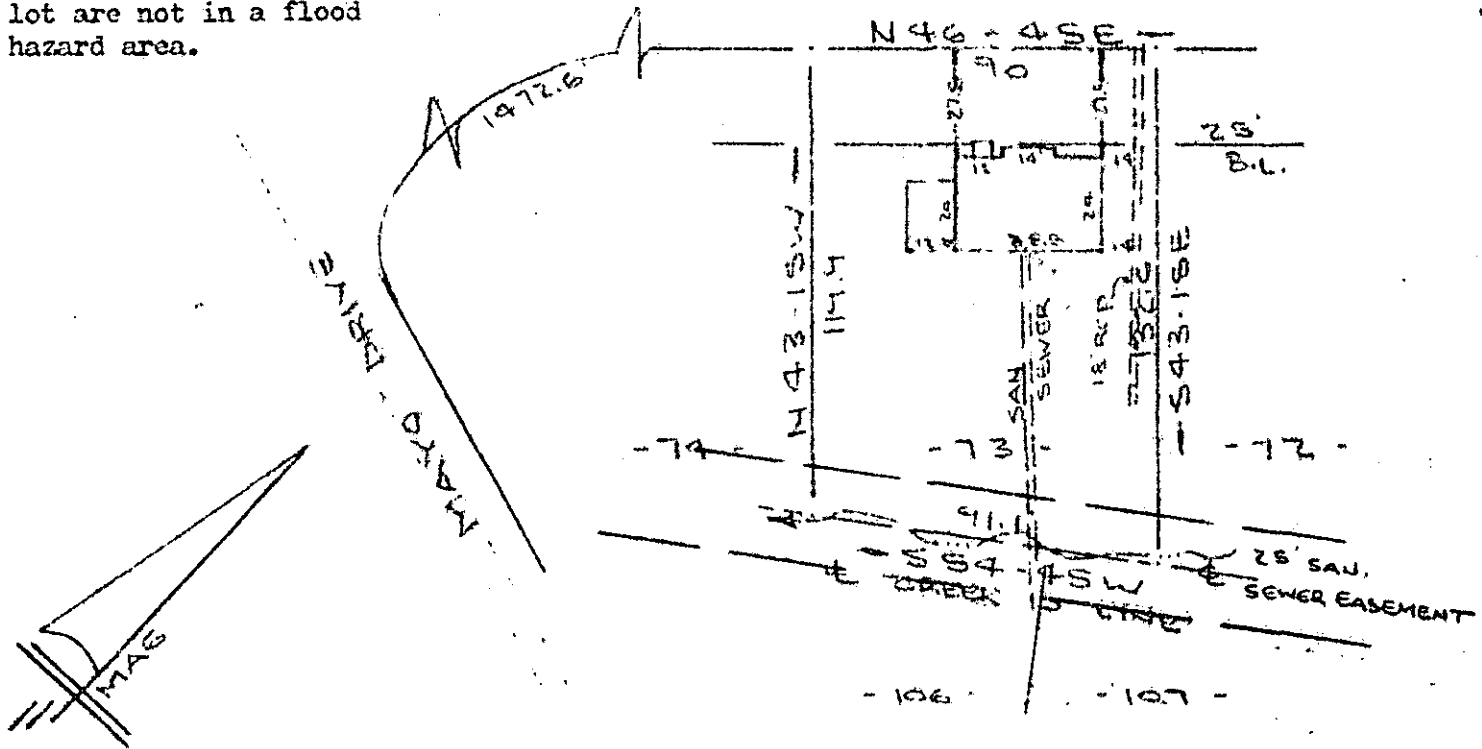

PROPERTY OF
WILLIAM H. HAMPTON & LYDIA L. HAMPTON
 NEAR GREENVILLE, S. C.
 SCALE 1" = 50' 31AUG1977

This is to certify that on the 31st day of August, 1977, I surveyed the property shown on this plat, being known as lot 73 on plat of PARAMOUNT PARK and recorded in the REC Office Greenville County, S. C., in Plat Book "W" at Page 57; and that the property lines, walls and buildings are as shown hereon, and that the walls and buildings located on said lot do not encroach or project on adjacent street or property, and that no adjacent walls or buildings encroach or project on said premises, and no power lines cross this property except as shown hereon.

FILED
 GREENVILLE, CO. S. C.
 SEP 2 10 48 AM '77
 DONNIE S. TANKERSLEY
 R.M.C.

R. E. Bruce
 R. E. Bruce, RLS #1952
 GREENVILLE, S. C. 29601
 R. E. BRUCE

CAROLINA SURVEYING CO. MICROFILMED
 112 Manly St. Greenville, S.C. 29601
 3 5 25 SEP 20
 7335
 100 A4

✓ 6-6-68

SEP 9 '77