


*Foot Natl bk O. Ingalls
 20. 1897
 Spartanburg, SC 29301*


O.I.R FOUND
 O.I.R 98T

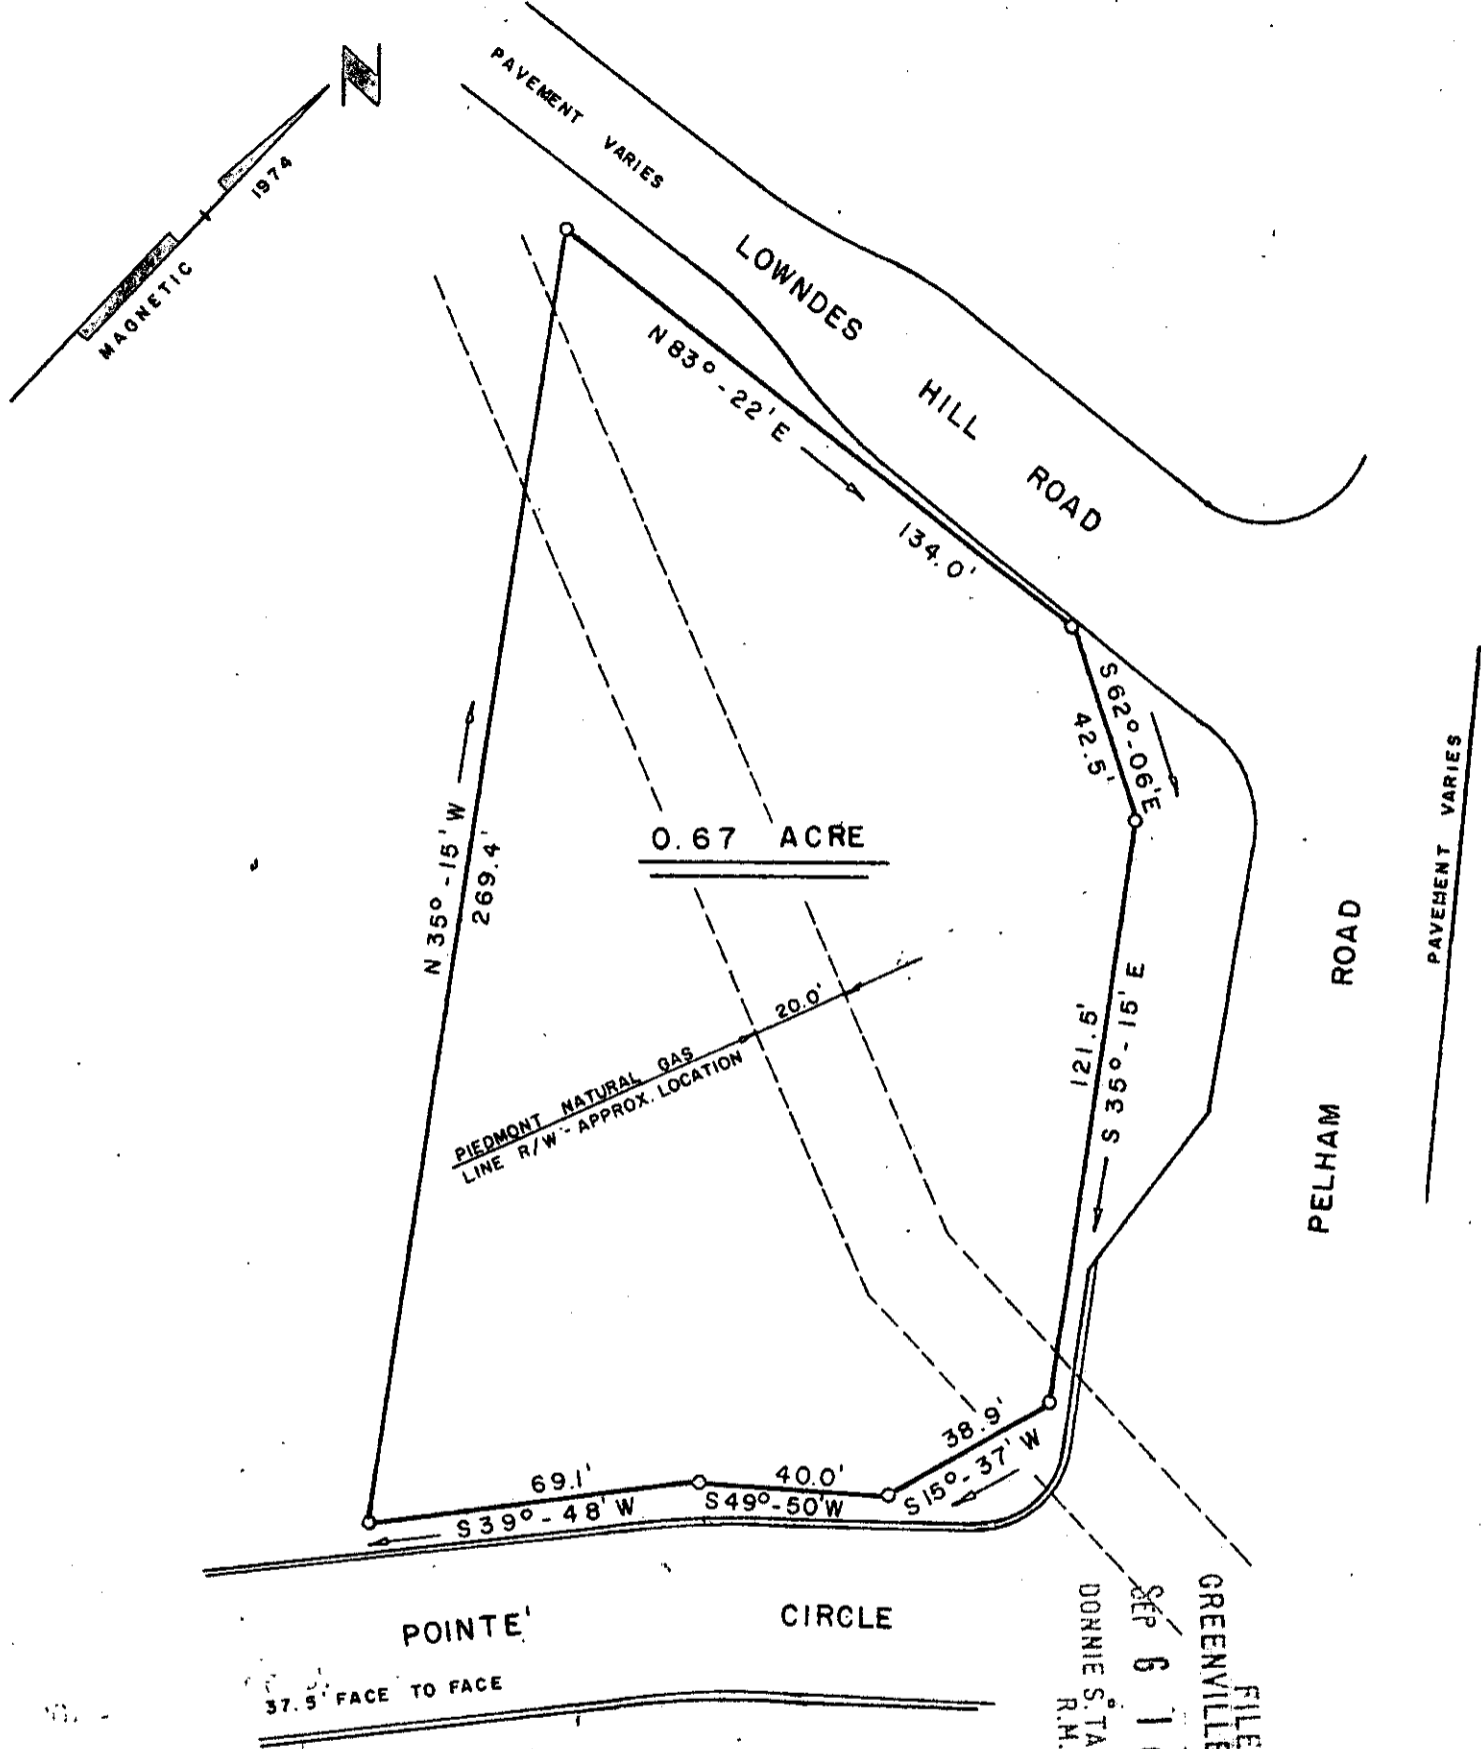

FILED
 GREENVILLE CO. S.C.
 SEP 6 1 02 PM '77
 DONNIE S. TANKERSLEY
 R.M.C.

DEED BOOKS 974 / 377
 974 / 379
 1001 / 817
 PLAT BOOKS 4R / 65
 5D / 66
 5L / 77

✓ 6 G - 78
 7568

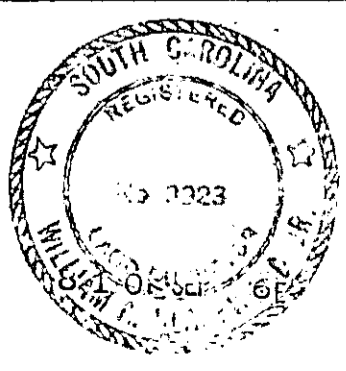

SURVEY FOR: MICROFILMED

LAND LEASE CORPORATION

COUNTY GREENVILLE	STATE S.C.	SCALE 1" = 40'	DATE JUNE 3, 1977	D.W.M.
----------------------	---------------	-------------------	----------------------	--------

1.00 AI **BLACKWOOD ASSOCIATES INC.**
 ENGINEERS
 SPARTANBURG, SOUTH CAROLINA