


784' TO INT. OF  
S-23-154

— WEATHERS —

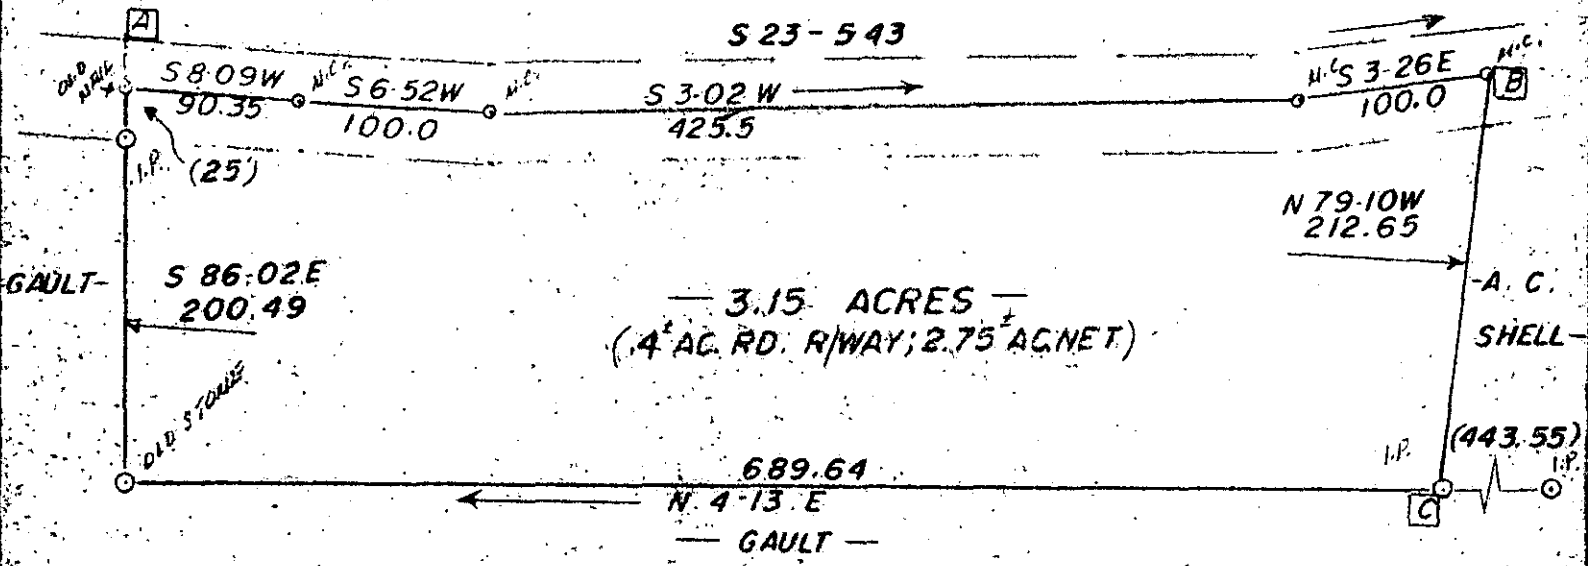

PROPERTY OF <sup>SAM</sup> PAUL GAULT

FAIRVIEW TOWNSHIP  
SCALE 1" = 50'

GREENVILLE COUNTY  
AUGUST 28, 1975

J. L. MONTGOMERY, III  
R. L. S.

NOTE: POINT **A** BY C. O. RIDDLE, RLS, 1971  
— LINE **B** TO **C** AGREED UPON BY A. C. SHELL. NO ADJACENT OR CONTIGUOUS LINES TO BE AFFECTED.

7803

SEP 8 1977 ✓ 6-6-86

MICROFILMED

9.5 52 ser 8E

1.00 A1

FILED  
GREENVILLE CO. S. C.  
SEP 8 2 40 PM '77  
DONNIE S. TANKERSLEY  
R.M.C.

SOUTH CAROLINA  
REGISTERED  
LAND  
SURVEYOR  
—  
NO. 4552  
JOSEPH LANNAN MONTGOMERY, III

F.B. D-11

N.E. P. 97 A. E. L.