
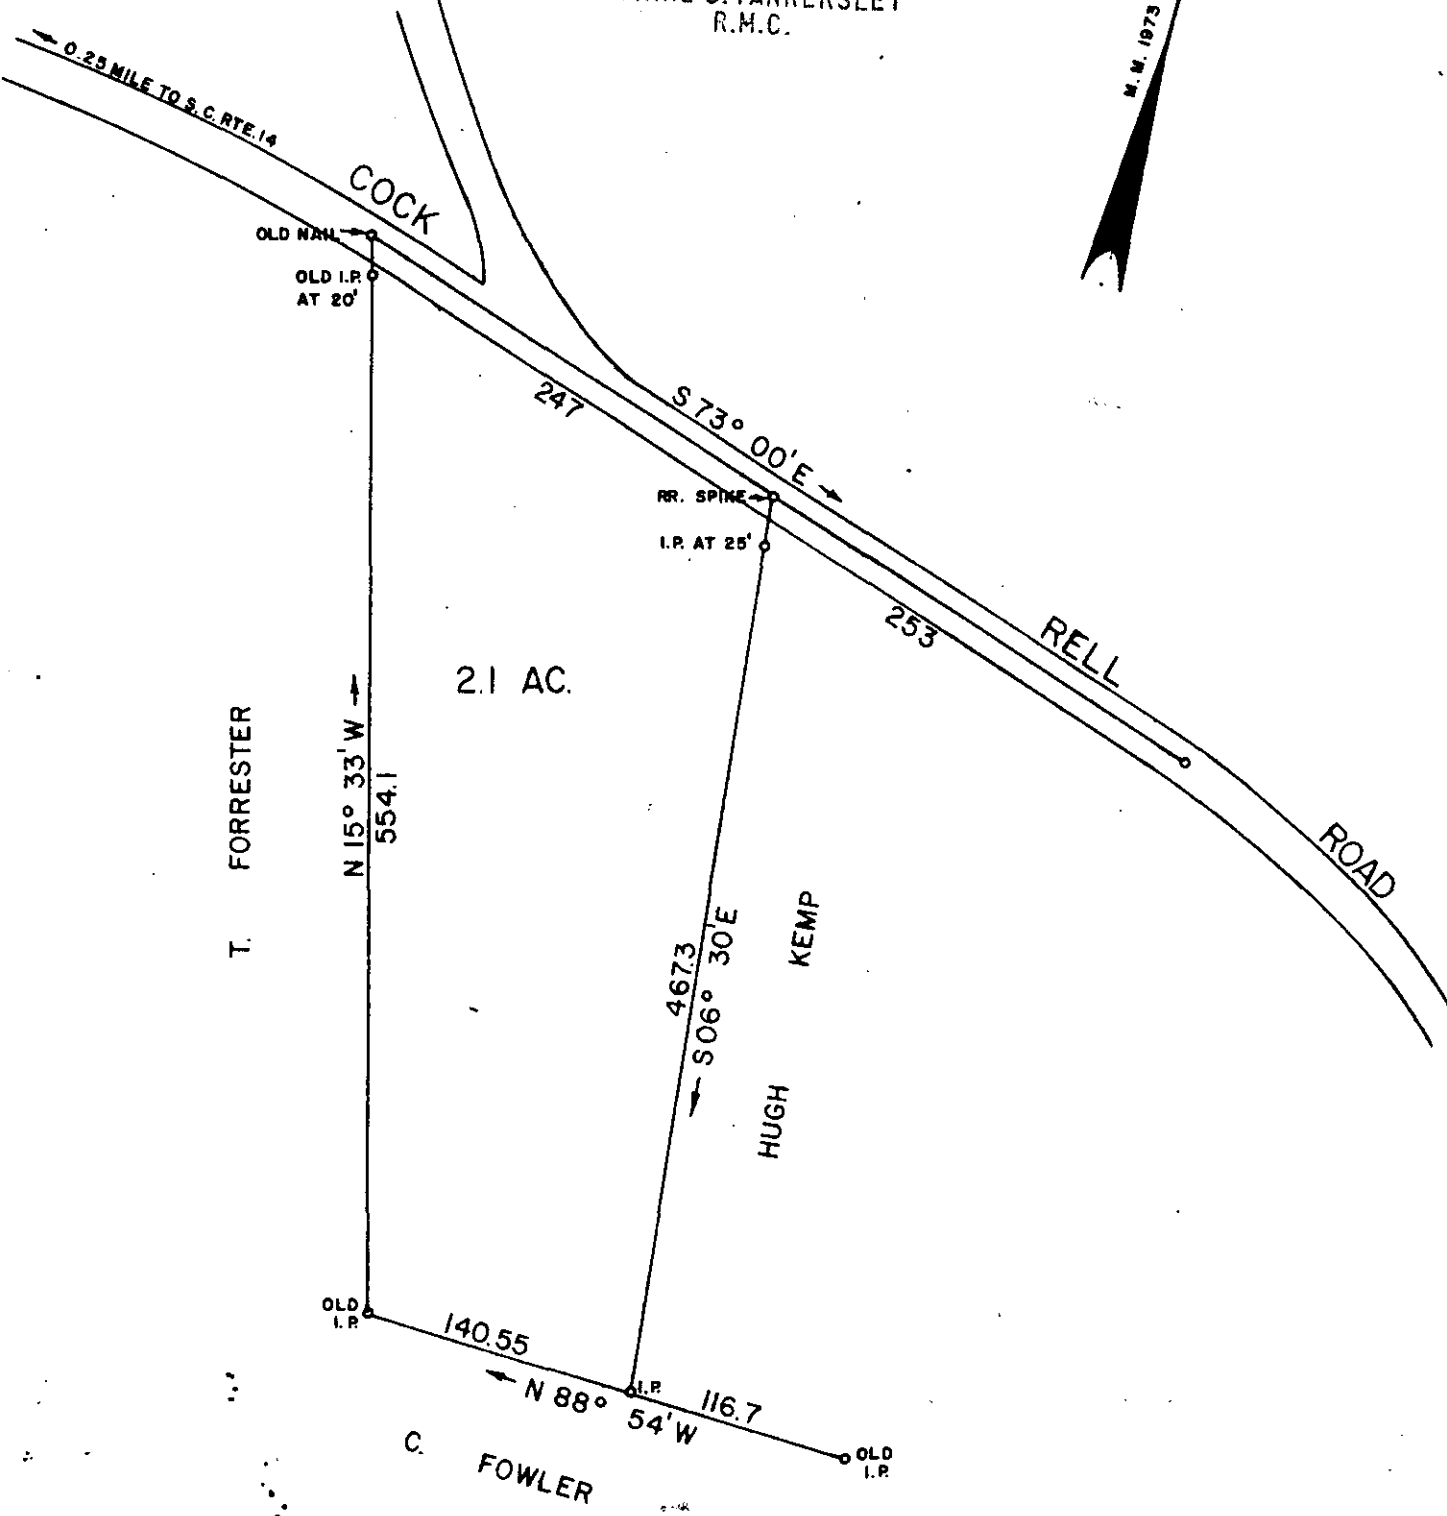


FILED
GREENVILLE CO. S. C.

SEP 9 3 29 PM '77

DONNIE S. TANKERSLEY
R.M.C.

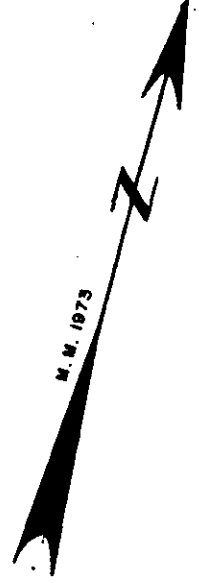


7961

PROPERTY OF
HUGH KEMP & ANNETTE T. KEMP SEP 9 1977
LOCATED IN JORDAN COMMUNITY. MICROFILMED

GREENVILLE COUNTY SOUTH CAROLINA
SCALE 1" = 100' SURVEYED SEPTEMBER 26, 1973

6-G-91

WOLFE & HUSKEY, INC.
ENGINEERING and SURVEYING
LYMAN, S. C.

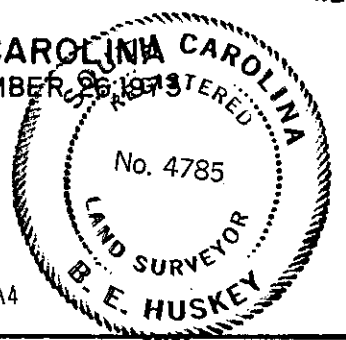

REF. TO PLAT BY
J. G. BRUCE - DEC. 30, 1959
FOR ARRIE C. KEMP
VOL. 00, PR 422
DEED VOL. 59, PR 250

905 SEP 1970

100 M

A-682