



FILED
GREENVILLE CO. S.C.
PL 5 2 26 PM '78
DORR & STANLEY SURVEYING

TABLE OF CURVES					
CURVE	Δ	D	T	Lc	R
N# 1	52°-00'	21°-00'	133.07'	247.62'	272.86'
N# 2	52°-00'	19°-00'	147.08'	273.68'	301.58'
N# 3	48°-00'	21°-30'	118.65'	223.26'	266.51'

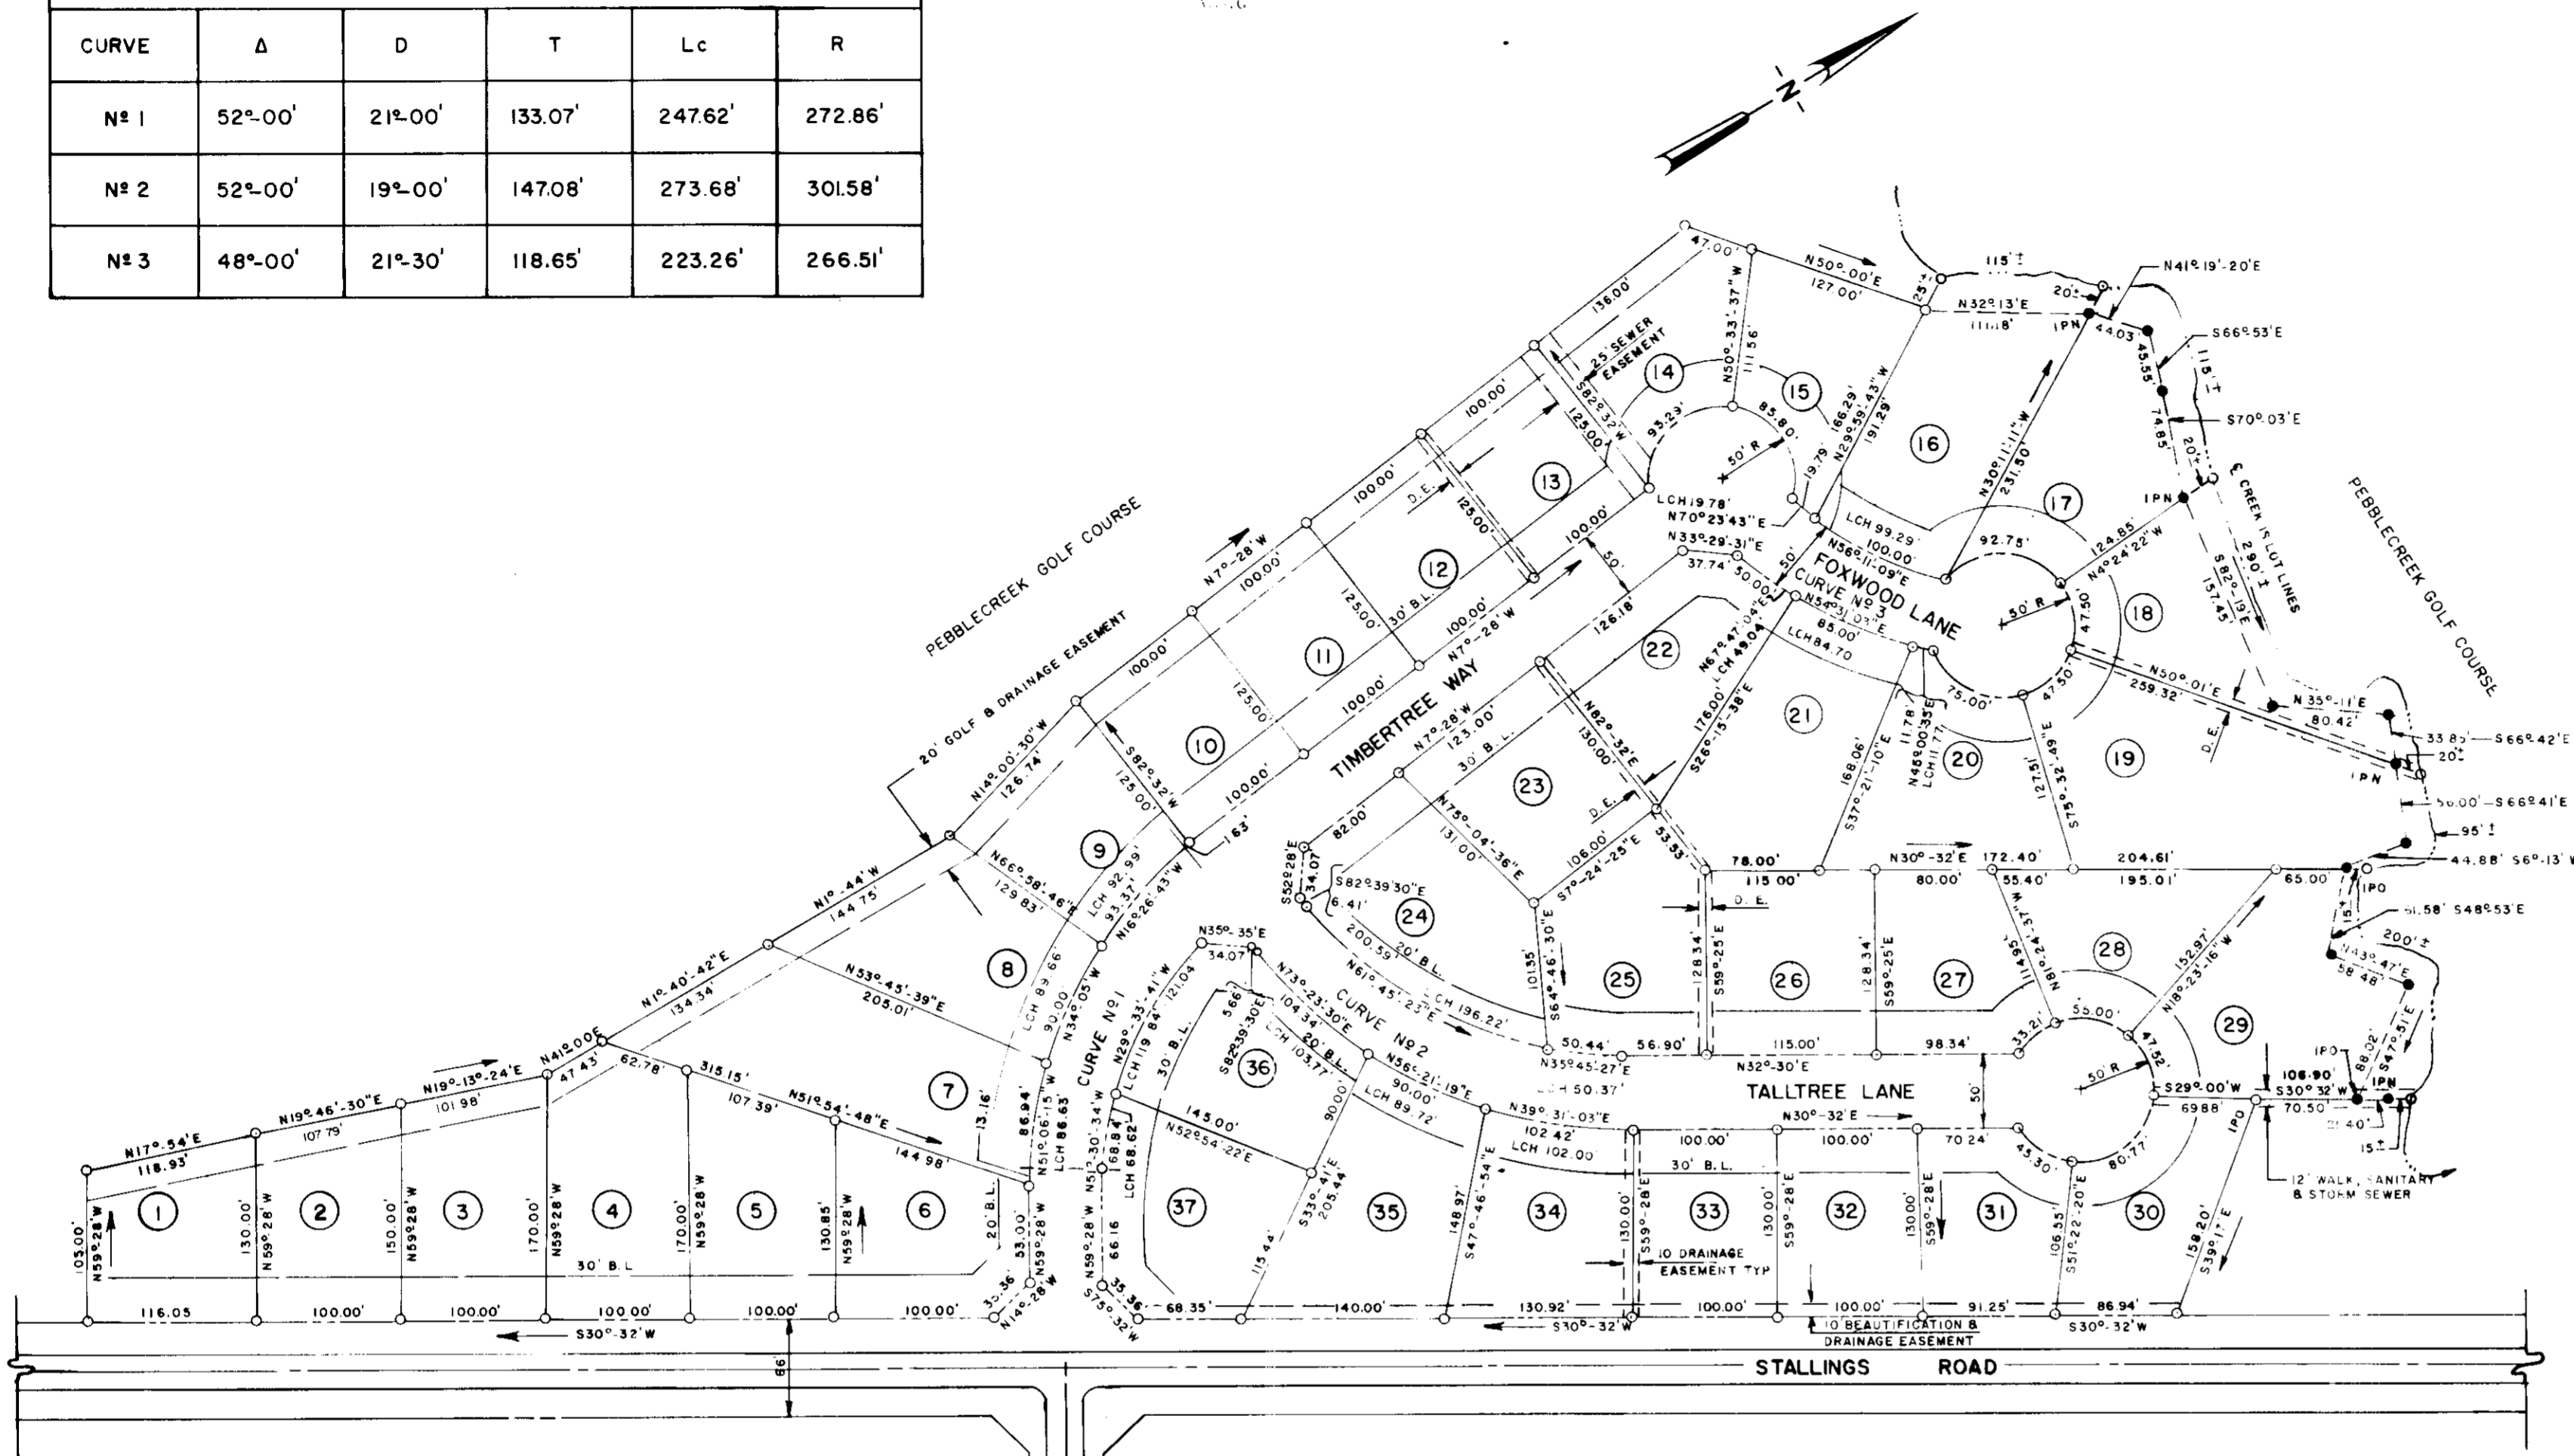

- NOTES:
- IRON PINS AT ALL CORNERS, EXCEPT AS SHOWN ON CREEK.
 - DRAINAGE AND UTILITY EASEMENT 5 FEET EITHER SIDE OF ALL LOT LINES, AND 10 FEET ON REAR LOT LINES EXCEPT AS OTHERWISE NOTED OR SHOWN.
 - DRAINAGE EASEMENT 20 FEET ALONG CREEK.

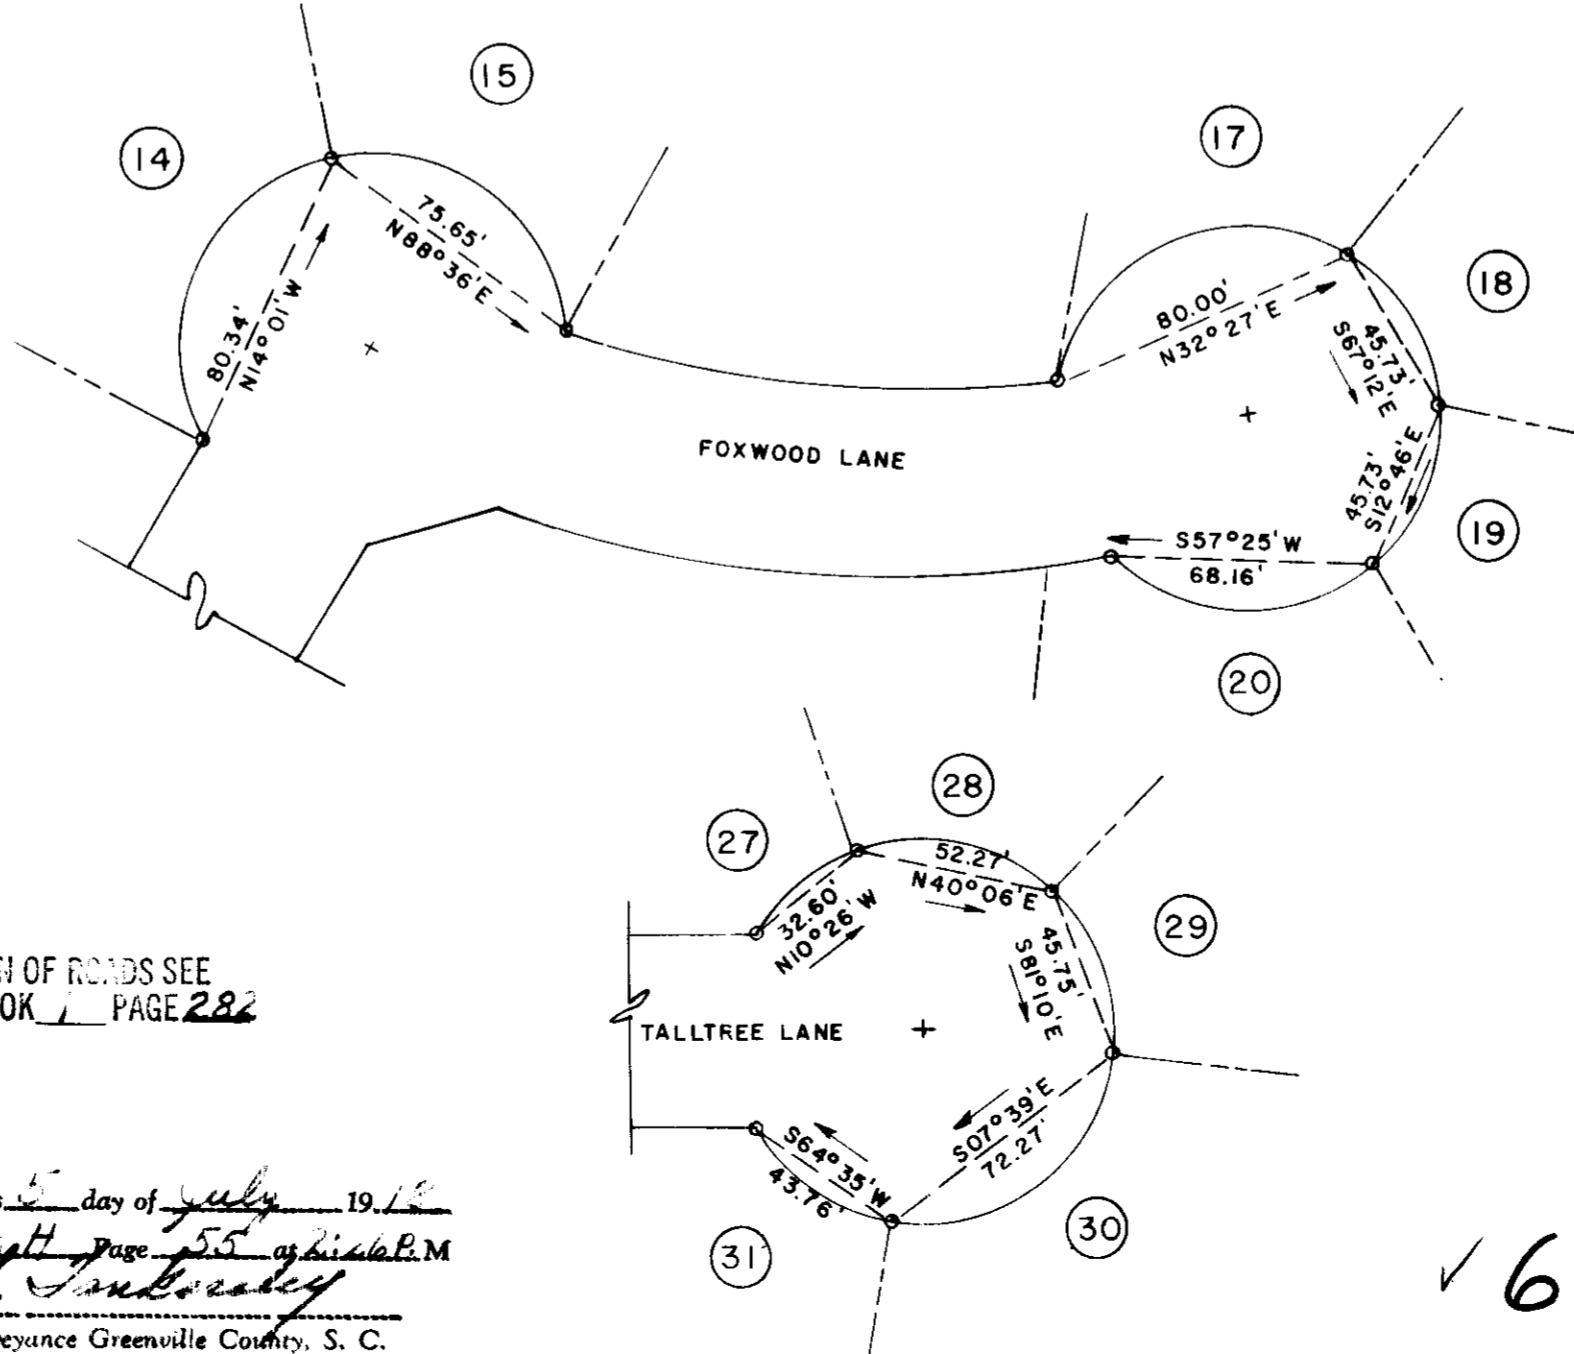

FOR DEDICATION OF ROADS SEE
DEDICATION BOOK PAGE 282

Filed This 5 day of July 1978
And Recorded in Vol. 44 Page 55 of Public Map
Dorrr & Stanley
Register Meane Conveyance Greenville County, S. C.

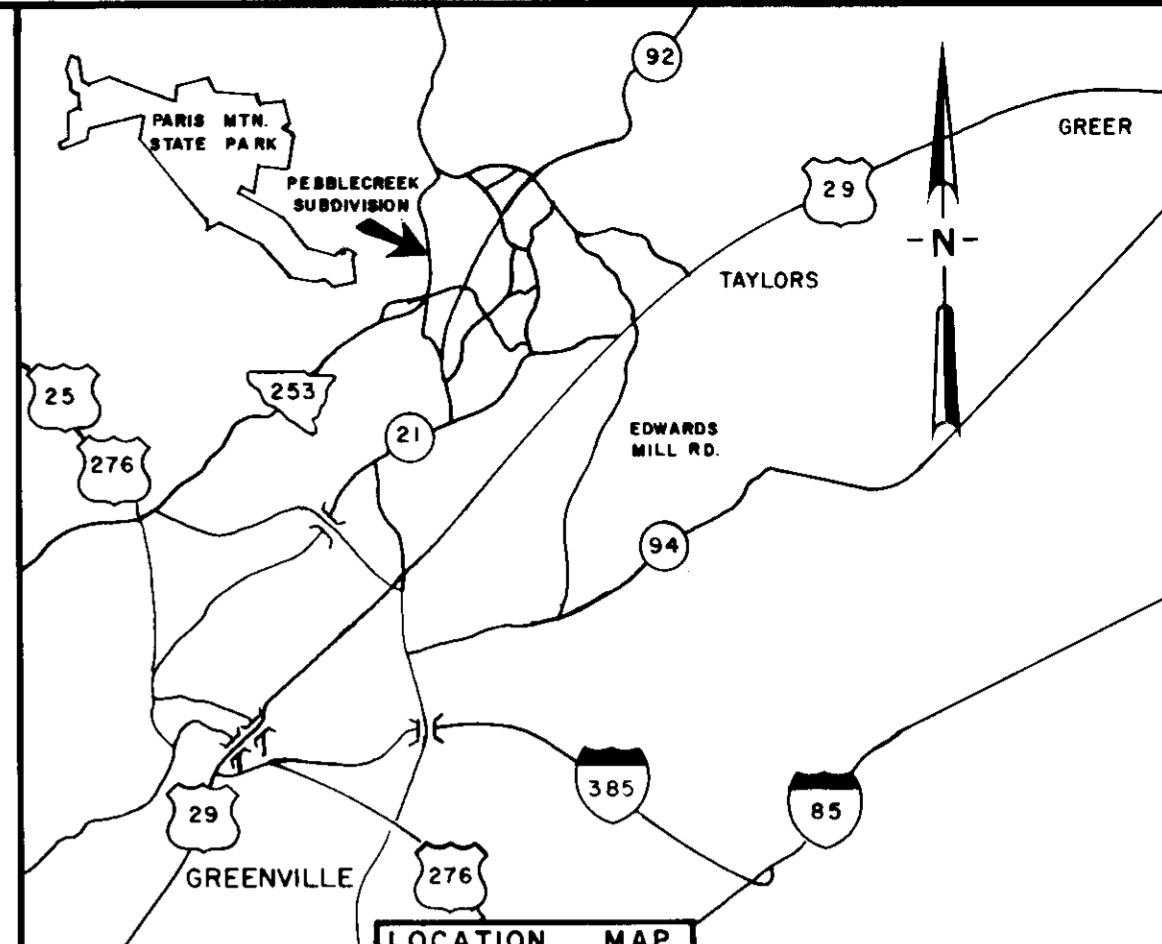


Exhibit C

CERTIFICATE OF ACCURACY

"I, William R. McCoy, certify that this plan was drawn under my supervision from (an actual survey made under my supervision) (deed description recorded in Book , Page , Book , Page , etc.) (other); that the error of closure as calculated by latitudes and departures is ; plotted from information found in Book , Page ; that this plan was prepared in accordance with the Greenville County subdivision regulations as adopted."

Date June 22, 1978 William R. McCoy
Licensed Engineer or Registered Surveyor
S. C. Registration No. 3551

CERTIFICATE OF OWNERSHIP AND DEDICATION

"The undersigned hereby acknowledge that I am (we are) the owner(s) of the property shown and described hereon and that I (we) hereby adopt this plan of subdivision with my (our) free consent and that I (we) establish the minimum building restriction lines and hereby dedicate to public use as roads, streets, and easements, forever all areas so shown or indicated on said plat."

PEBBLEPART, LTD.
Signed By: [Signature]
Signed By:

CERTIFICATE OF APPROVAL FOR RECORDING

"I hereby certify that the subdivision plan shown hereon has been found to comply with the Subdivision Regulations for Greenville County, with the exception of such variances, if any, as are noted in the minutes of the Greenville County Planning Commission of Greenville County, South Carolina, and that it has been approved for recording in the office of the County Register of Meane Conveyance."

6/29, 1978 [Signature]
Chairman, Secretary or Director of
Planning, Greenville County Planning
Commission

78-132

**PEBBLECREEK
PHASE II SECTION III**

PEBBLEPART, LTD. OWNER **enwright associates, inc.**
engineers planners surveyors

NO. OF ACRES 16.26 MILES OF NEW ROADS 0.32

NO. OF LOTS 37 DATE 6-16-78

ERROR OF CLOSURE 1:3600

