


U.S. 276

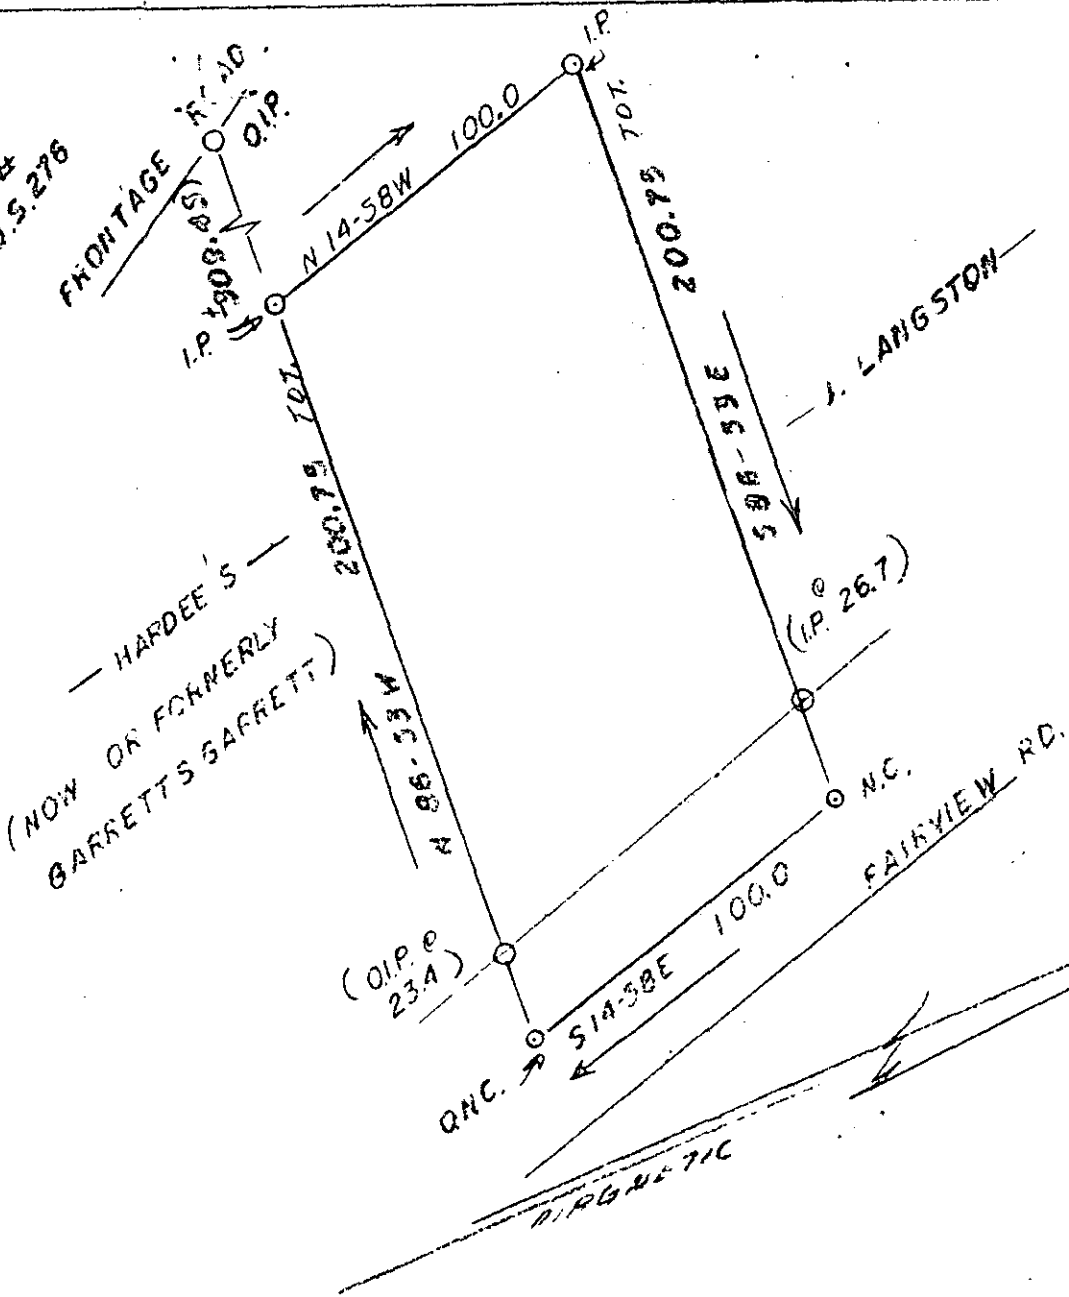

FILED
 GREENVILLE, CO. S. C.
 Sept. 31 10 41 AM '77
 DONNIE S. TANKERSLEY
 R.M.C.

7 0 7 8 SEP 50 E

1.00 AL

MICROFILMED

10216

6-I-35 ✓
 SEP 30 1977

SURVEYED AT THE REQUEST OF		
WILLIE GARDNER TRELLE		
SCALE: 1"=50'	APPROVED BY: [Signature]	DRAWN BY: L. M.
DATE: 9-27-77	[Signature]	REVISION:
SIMPSONVILLE, S.C. SURVEYOR		
GREENVILLE COUNTY		
J. L. MONTGOMERY	4552	DRAWING NUMBER
		77-777

D.P.

11 2 0-17