


SEP 30 77

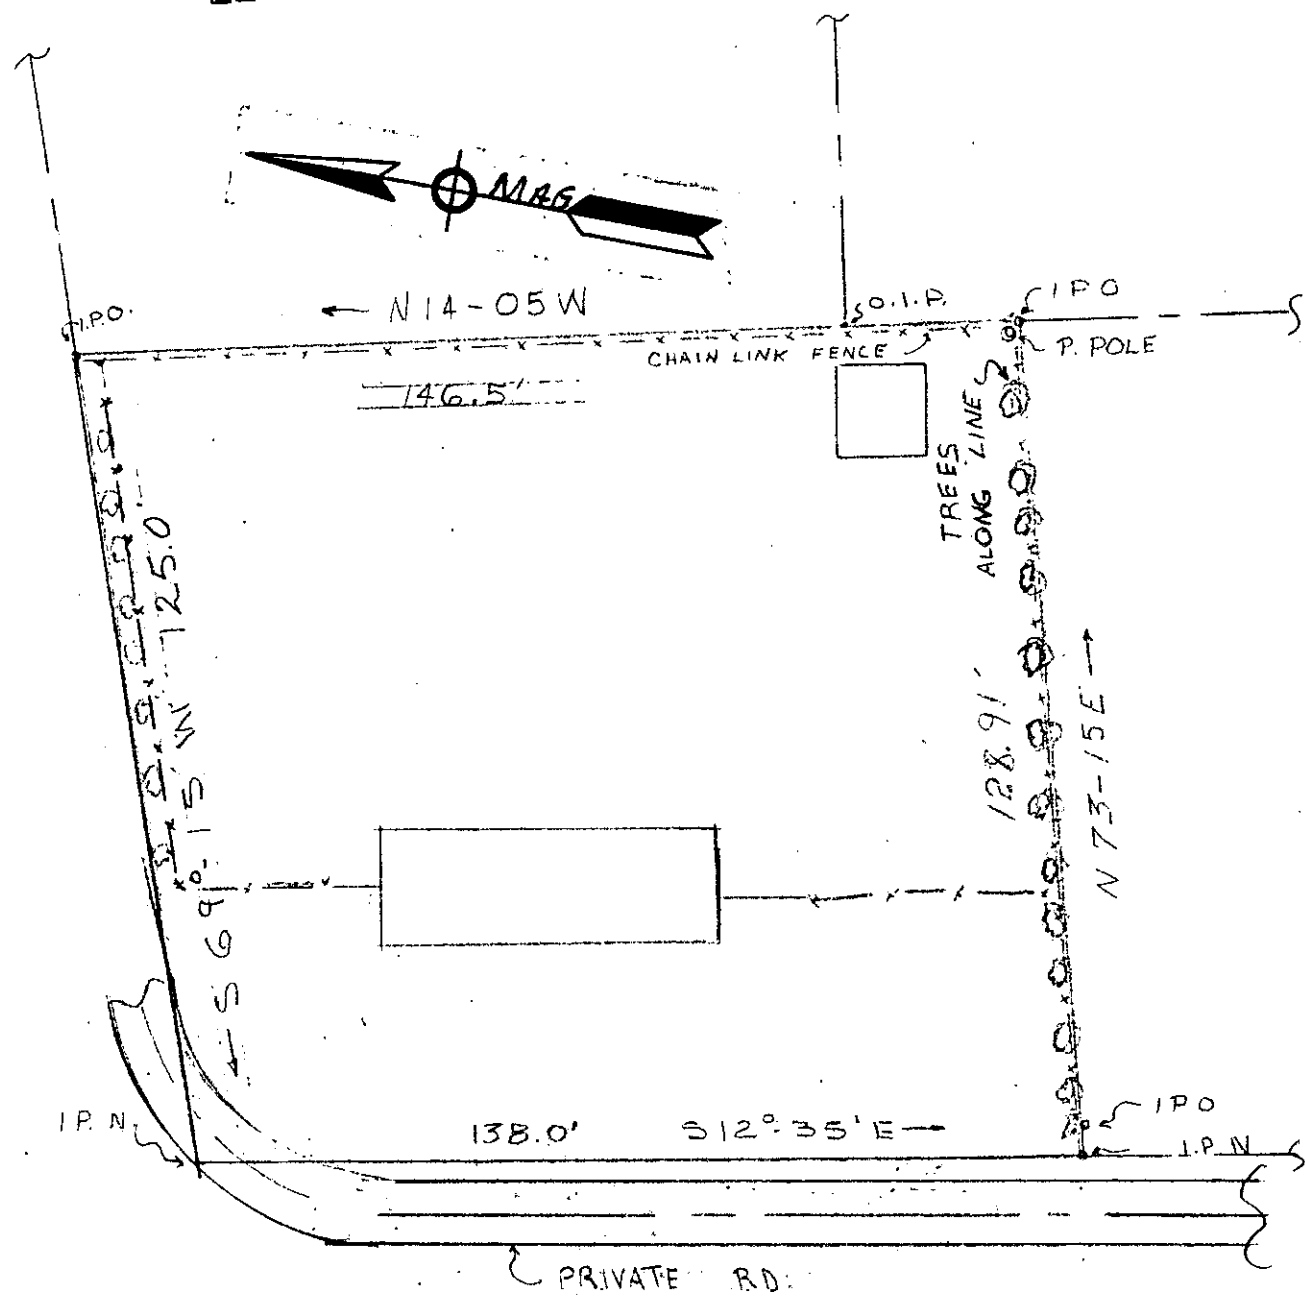

800 FT 30E

ABOVE PROPERTY LOCATED APPROX. 2 MILES N.W. TAYLORS S.C. N.W. OFF SAINT MARKS RD., ORIG. TRACT SHOWN ON PLAT BY H.L. DONAHOO IN PLAT BK. Q PG. 79A. AS LOTS NO. 22, 23 CHICK SPRINGS TOWNSHIP GREENVILLE COUNTY TAYLOR, S.C.

FILED
GREENVILLE CO. S.C.
SEP 30 2 48 PM '77
DONNIE S. TANKERSLEY
R.M.C.

I CERTIFY THE ABOVE PROPERTY HAS BEEN RESURVEYED AND IS AS SHOWN

1.00 A.

6-1-38 ✓ 10284

Kenneth T. Gould
S.C. REG. NO. 4035 MICROFILMED



PROPERTY
OF
WILLIAM B. BRAMLETT

DATE 9-16-77
SCALE: 1" = 50'
DRAWN BY WEG.
FILE NO.

GOULD & ASSOC.
SURVEYORS
TAYLORS S.C.