


900001 100 A6

FILED  
GREENVILLE S. C.  
OCT 18 11 11 AM '77

OAKLAWN ROAD

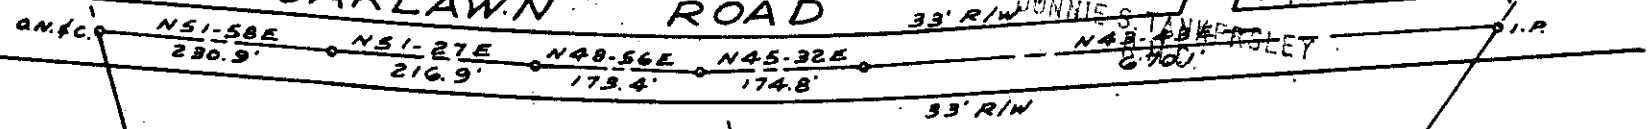


S. C. Dept. Of Corrections  
N58-46W 1477.5' & Rd.

Piedmont Nat. Gas Line

23.08 Ac. & Rd.  
1.10 Ac. R/W  
21.98 Ac. Net

56-15E 1774.75' & Rd.  
Koury

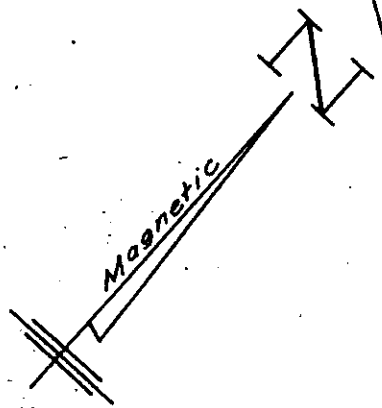

SURVEY FOR  
C. G. GUNTER, JR.

GREENVILLE CO., S. C. MICROFILMED

OCT 18 1977

SCALE: 1" = 200' AUGUST, 1977

6I-78

12175

SOUTH CAROLINA  
 REGISTERED  
 LAND SURVEYORS  
 W. R. WOODRUMS, JR.  
 ENGINEER / SURVEYOR  
 REG. NO. 3978  
 15 S. MAIN ST.  
 TRAVELERS REST, S. C.