


MAG. NORTH

GREENVILLE DEVELOPMENT CORP.

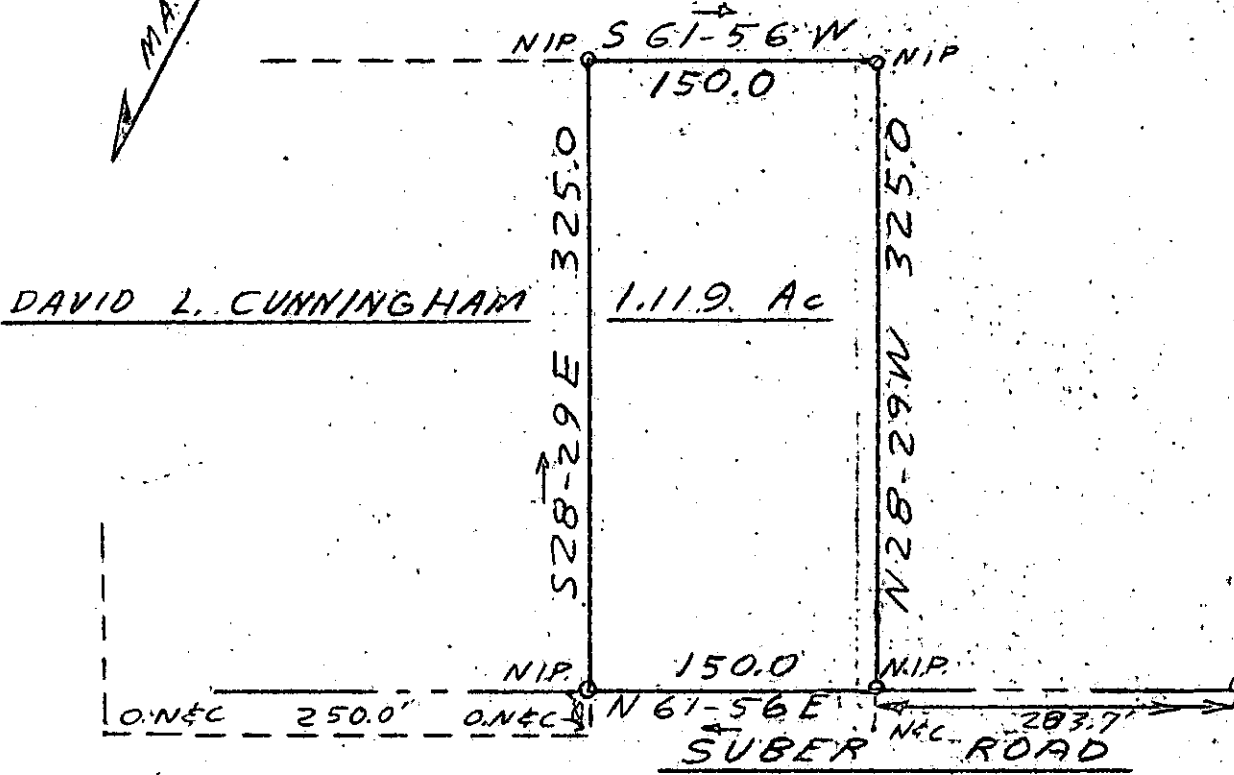

DAVID L. CUNNINGHAM

1.119. Ac

BEACO RD.

DONNIE S. TANKERSLEY
R.M.C.

OCT 21 4 05 PM '77


GREENVILLE CO. S.C.

FILED

V6-I-91

12632

MICROFILMED

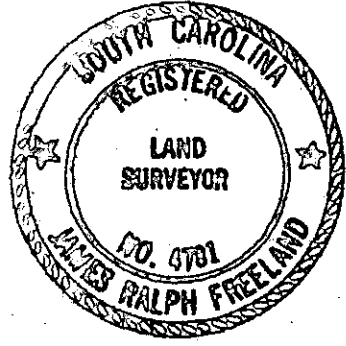

SEAL

**STATE OF SOUTH CAROLINA
GREENVILLE COUNTY**

PROPERTY OF
GREENVILLE DEVELOPMENT
CORPORATION

FREELAND & ASSOCIATES
Engineers • Land Surveyors

GREENVILLE, S. C.

SURVEY	DG
DRAWN	JRF
CHECK	MC
SCALE	1" = 100'
DATE	7-27-77
DWG. NO.	77-1655

17 15 OCT 21 0 1.00 A4

OCT 21 1977