
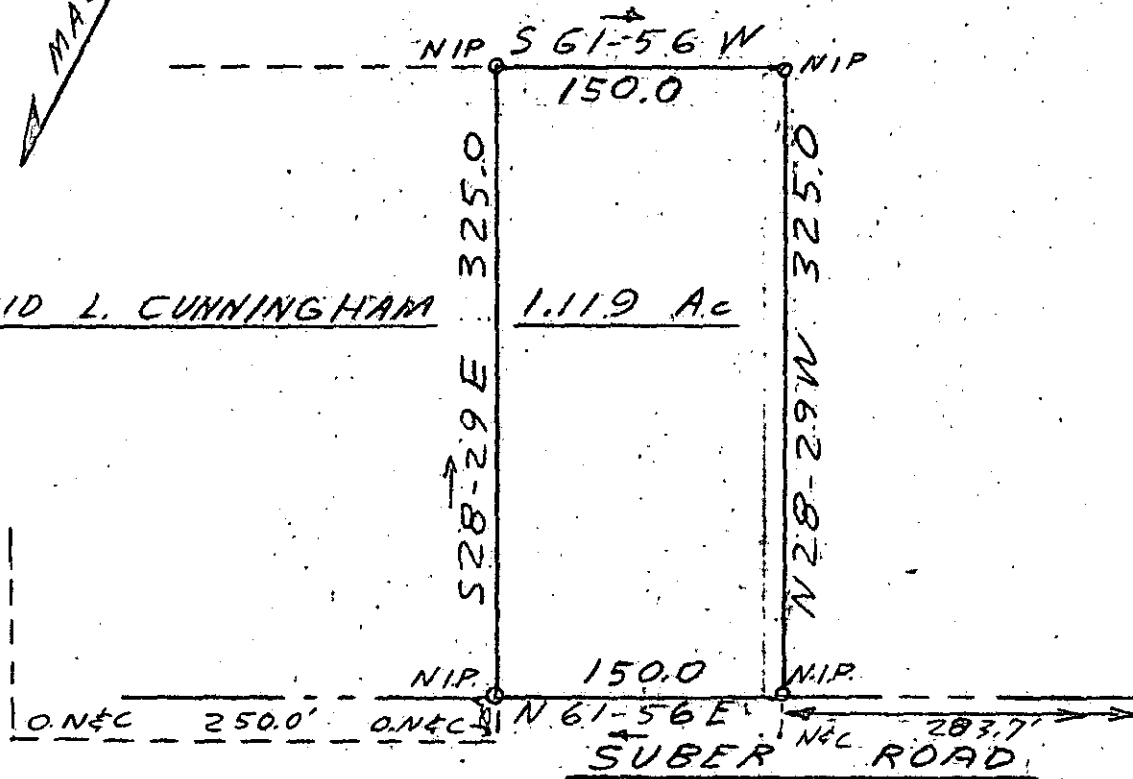


GREENVILLE DEVELOPMENT CORP.

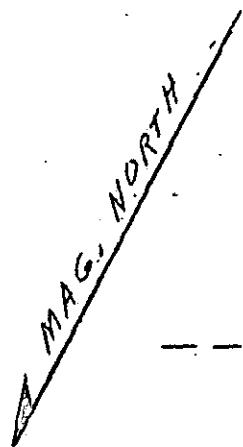


DAVID L. CUNNINGHAM

1.119 A.c

FILED
GREENVILLE, CO. S.C.
OCT 21 9 04 AM '77
DONNIE S. TANKERSLEY
R.M.C.

12757
6-I-94 MICROFILMED

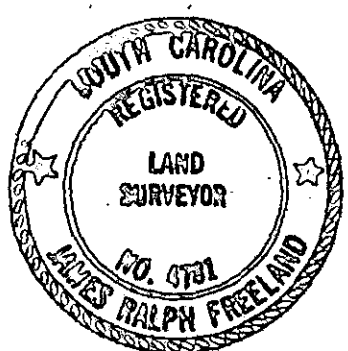

SEAL

**STATE OF SOUTH CAROLINA
GREENVILLE COUNTY**

PROPERTY OF
GREENVILLE DEVELOPMENT
CORPORATION

1915 OCT 24 1.00 A4

OCT 24 1977

FREELAND & ASSOCIATES
Engineers • Land Surveyors

GREENVILLE, S. C.

SURVEY	DG
DRAWN	J.R.F.
CHECK	M.C.
SCALE	1" = 100'
DATE	7-27-77
DWG. NO.	77-1655