



FILED
GREENVILLE CO. S. C.
OCT 10 11 11 AM '77
DONNIE S. TANKERSLEY
R.M.C.

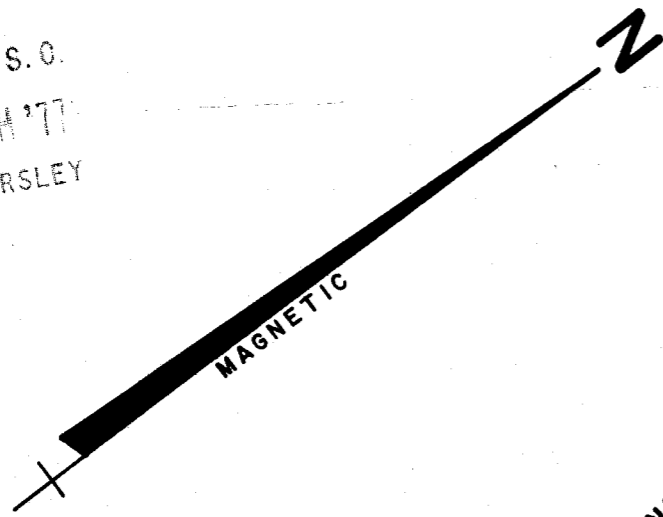

S. C. DEPT. OF CORRECTIONS

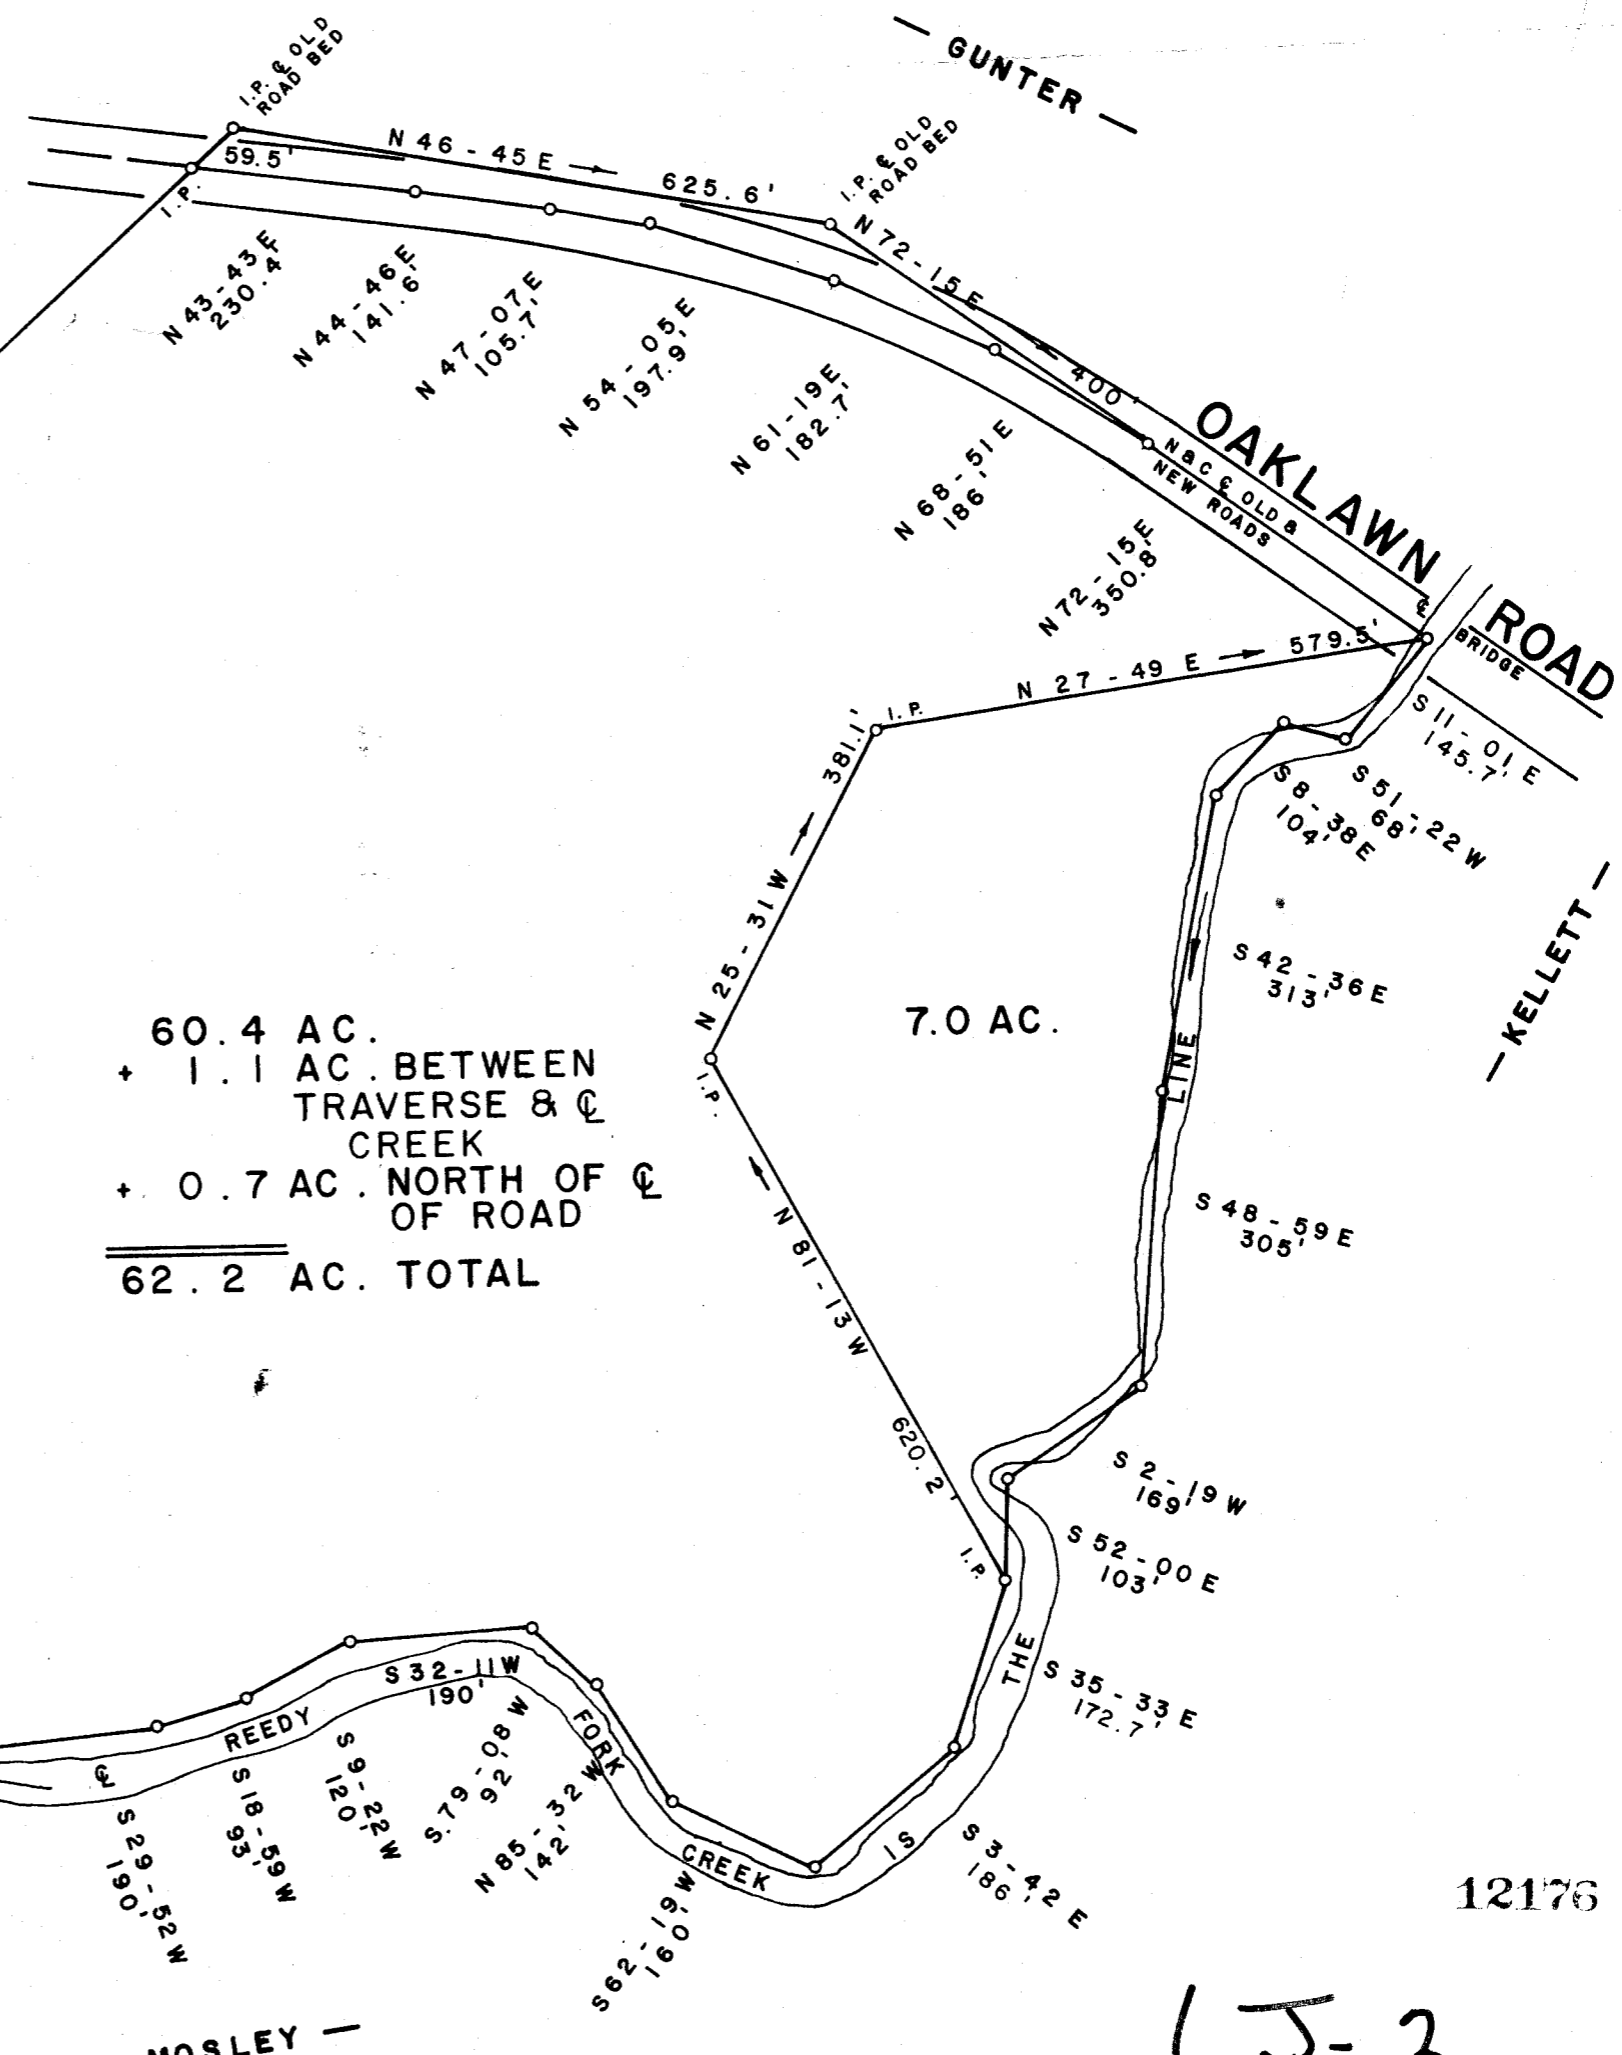

SURVEY FOR
S. C. DEPARTMENT OF CORRECTIONS
OAKLAWN TOWNSHIP GREENVILLE CO.
SOUTH CAROLINA

SEPTEMBER 6, 1977
REVISED SEPTEMBER 30, 1977 AC. ON CREEK &
AC. NORTH OF ROAD

65-2 ✓

OCT 18 1977

W. R. WILLIAMS JR. ENGR. / SURVEYOR # 3979
15 SOUTH MAIN STREET
TRAVELERS REST, S. C.

586.1 - 1 - 1

F. B. 24

SCALE 1" = 200'

MICROFILMED