


FILED
 GREENVILLE CO. S. C.
 Oct 19 4 16 PM '77
 DONNIE S. TANKERSLEY
 R.M.C.

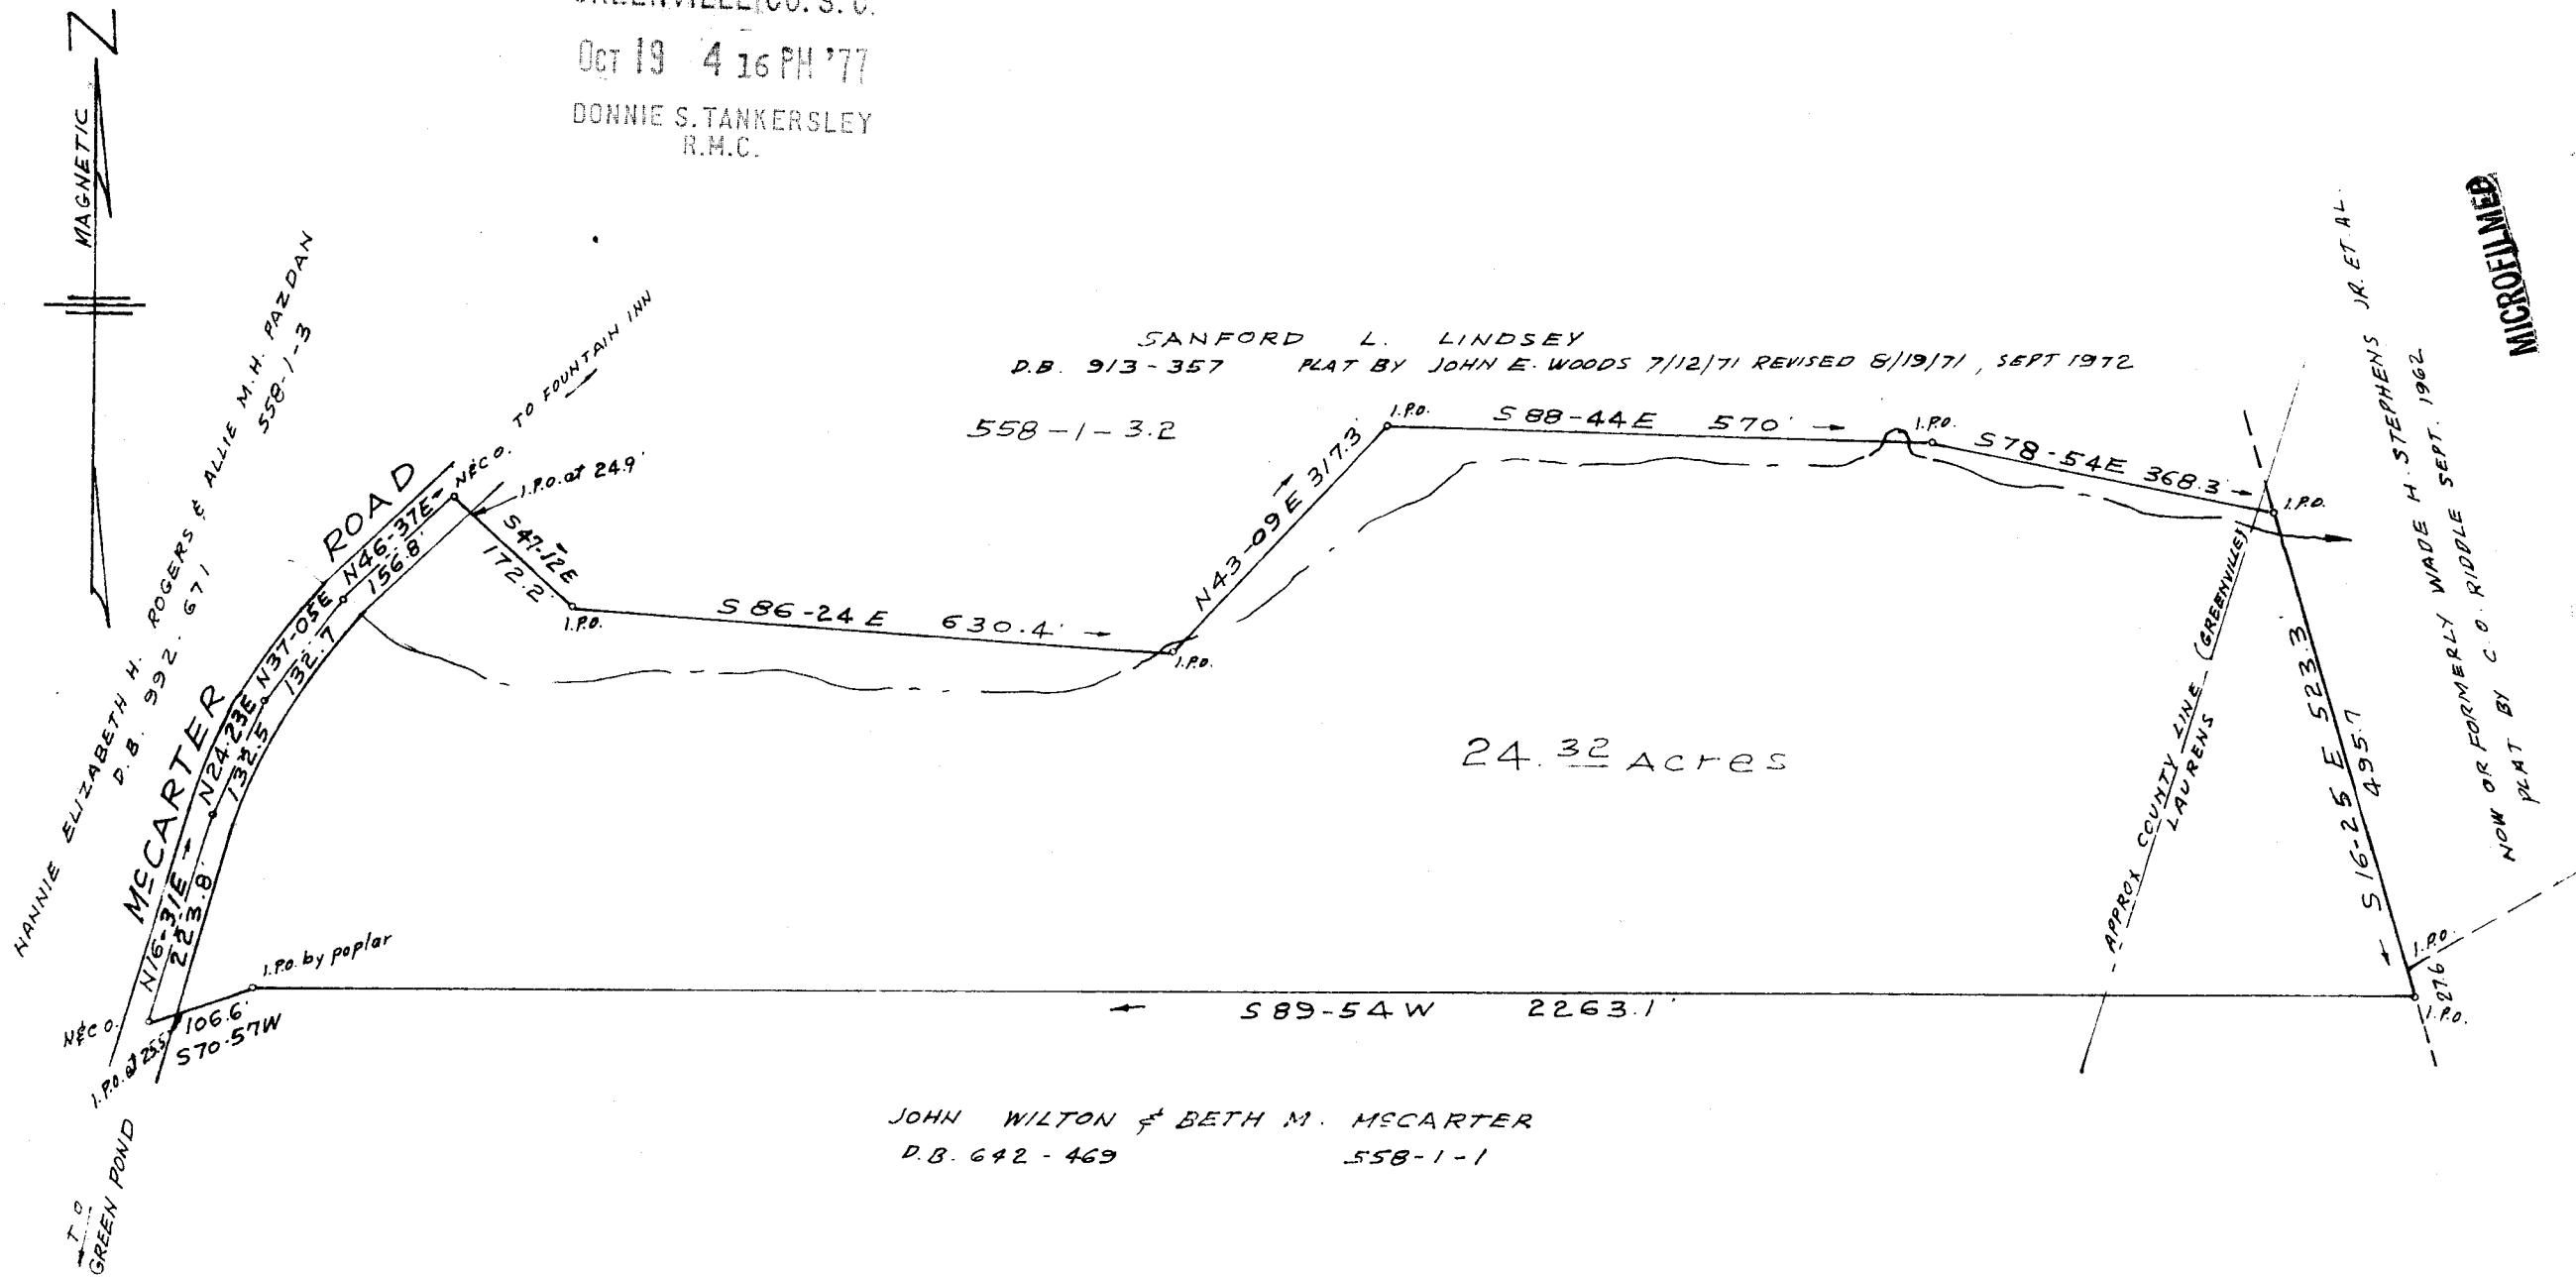

JOHN WILTON & BETH M. MCCARTER
 D.B. 642-469 558-1-1

SANFORD L. LINDSEY
 D.B. 913-357 PLAT BY JOHN E. WOODS 7/12/71 REVISED 8/19/71, SEPT 1972

JR. ET AL.
 H. STEPHENS
 MADE H. STEPHENS JR. ET AL.
 NOW OR FORMERLY MADE H. STEPHENS JR. ET AL.
 PLAT BY C. O. RIDDLE SEPT. 1962

MICROFILMED

PROPERTY OF

JOHN A. MIZE
 &
 JANE C. MIZE

OCT 19 77

NEAR FOUNTAIN INN - GREENVILLE CO. S. C.

SCALE 1" = 200'

SEPT. 23, 1977

12193

65-6 ✓

REF: DEED BOOK 957-508 & PLAT BY JOHN E. WOODS
 SEPT. 1972 BLOCK BOOK 558-1-3.3

8 8 58 OCT 19 77

200 M



C. O. Riddle - Reg. L.S. 1347 - 718 LOWNDES HILL RD. - GREENVILLE S.C.