
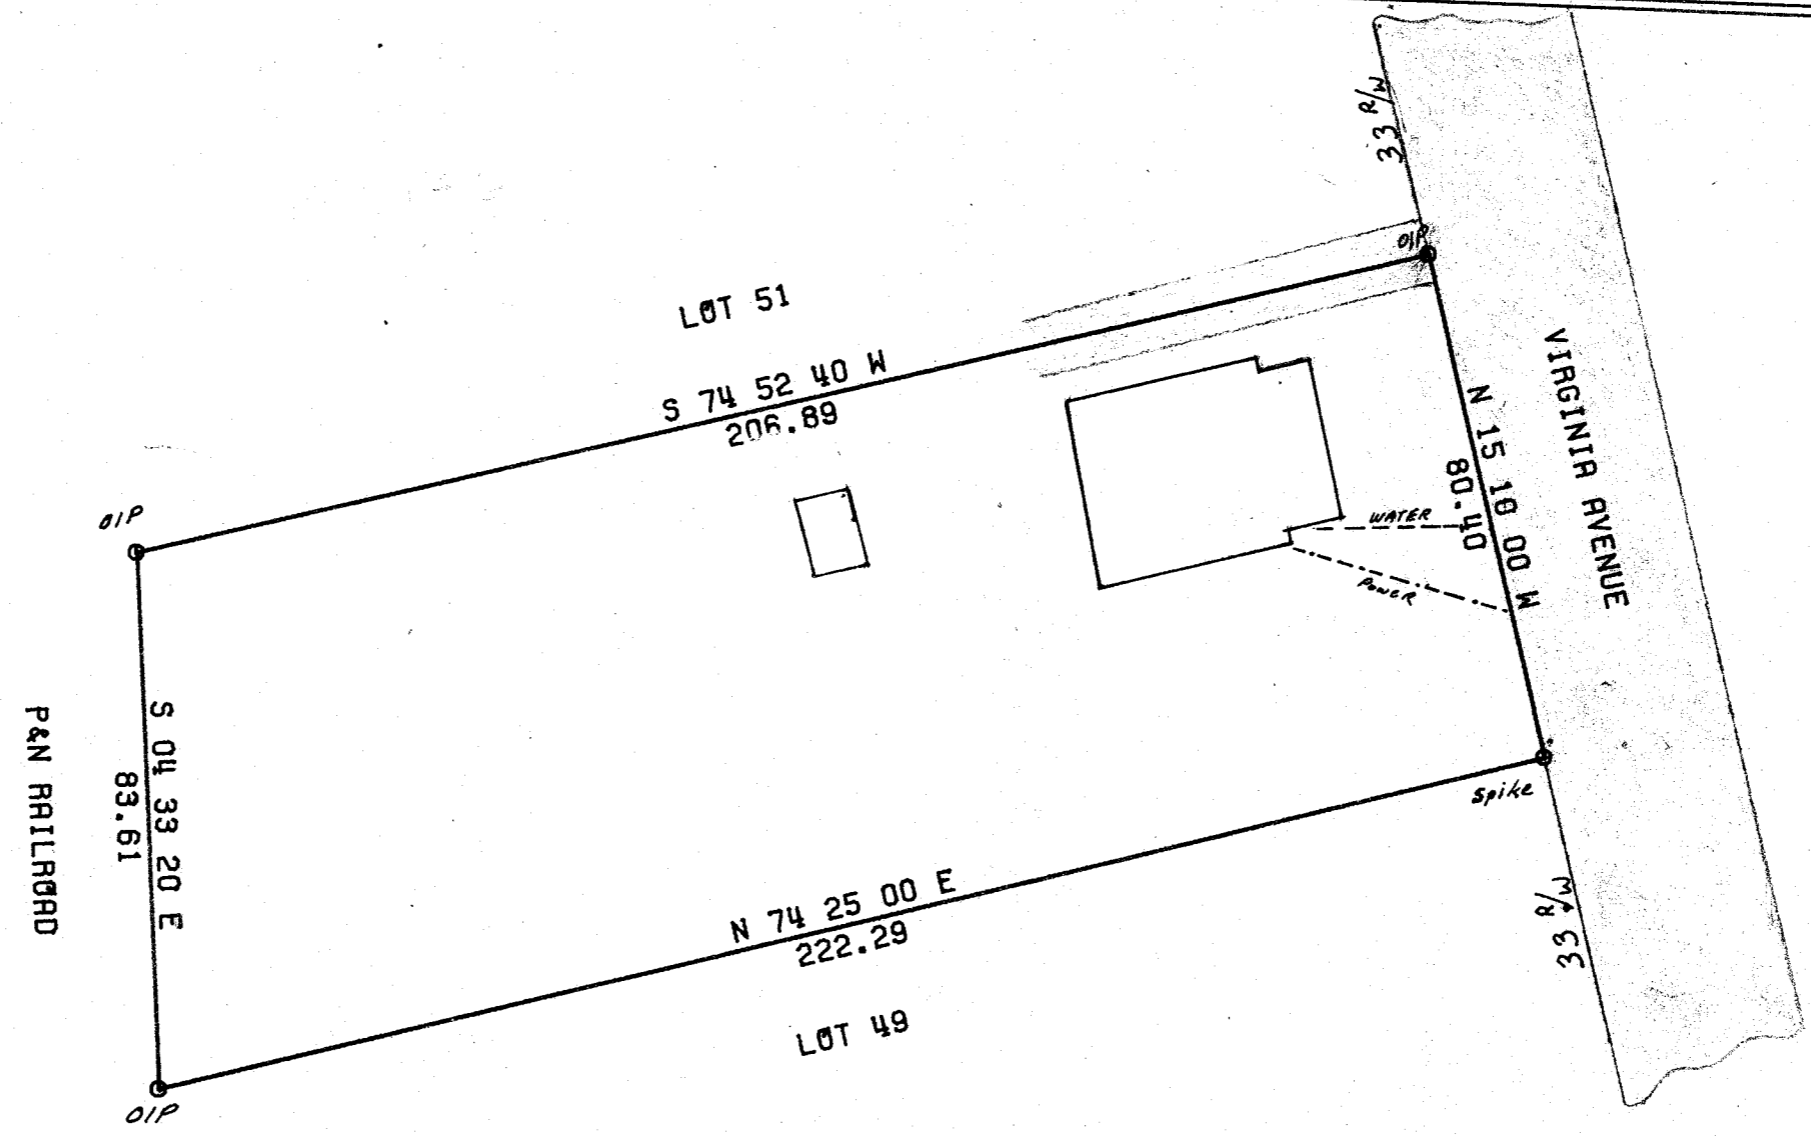


FILED
 GREENVILLE CO. S. C.
 Oct 26 12 18 PM '77
 DONNIE S. TANKERSLEY
 R.M.C.

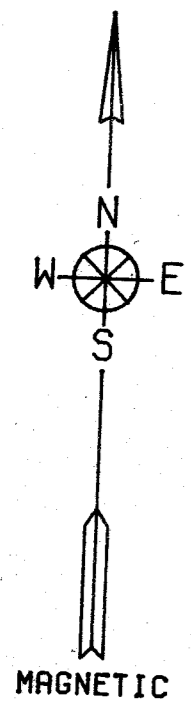

ACCURACY CERTIFIED

This is to certify that the above property shown on this plat is recorded in the Greenville County RMC Office in Plat Book C at page 146; that the property lines, walls and buildings are as shown hereon; that the buildings located on this property do not encroach or project on adjacent streets or property; that no adjacent walls or buildings encroach or project on this property and that utility lines cross this property as shown. This lot is NOT located in a flood plain.

4 7 25 OCT 26 0 2.00 A4

ARBOR ENGINEERING	
ACREAGE- 0.400 PLAT OF UNBALANCED TRAVERSE PRECISION OF FIELD SURVEY- 1:10000 SCALE 1 IN.=30 FT. 	DATE: OCTOBER 17, 1977 STATE OF SOUTH CAROLINA COUNTY OF GREENVILLE TOWNSHIP OF GREENVILLE LOT 50 ON VIRGINIA AVE. OCT 26 '77
PLAT PREPARED FOR JAMES M. KEITH ✓ <i>65-8</i> WANDA KEITH	ACCURACY CERTIFIED ROBERT H. FAUST P.E. 5716
NOTE: ALL CORNERS MARKED BY IRON PINS UNLESS OTHERWISE INDICATED REF. PLAT BOOK 'C' PG 146 FIELD WORK BY GREG SOSEBEE	