
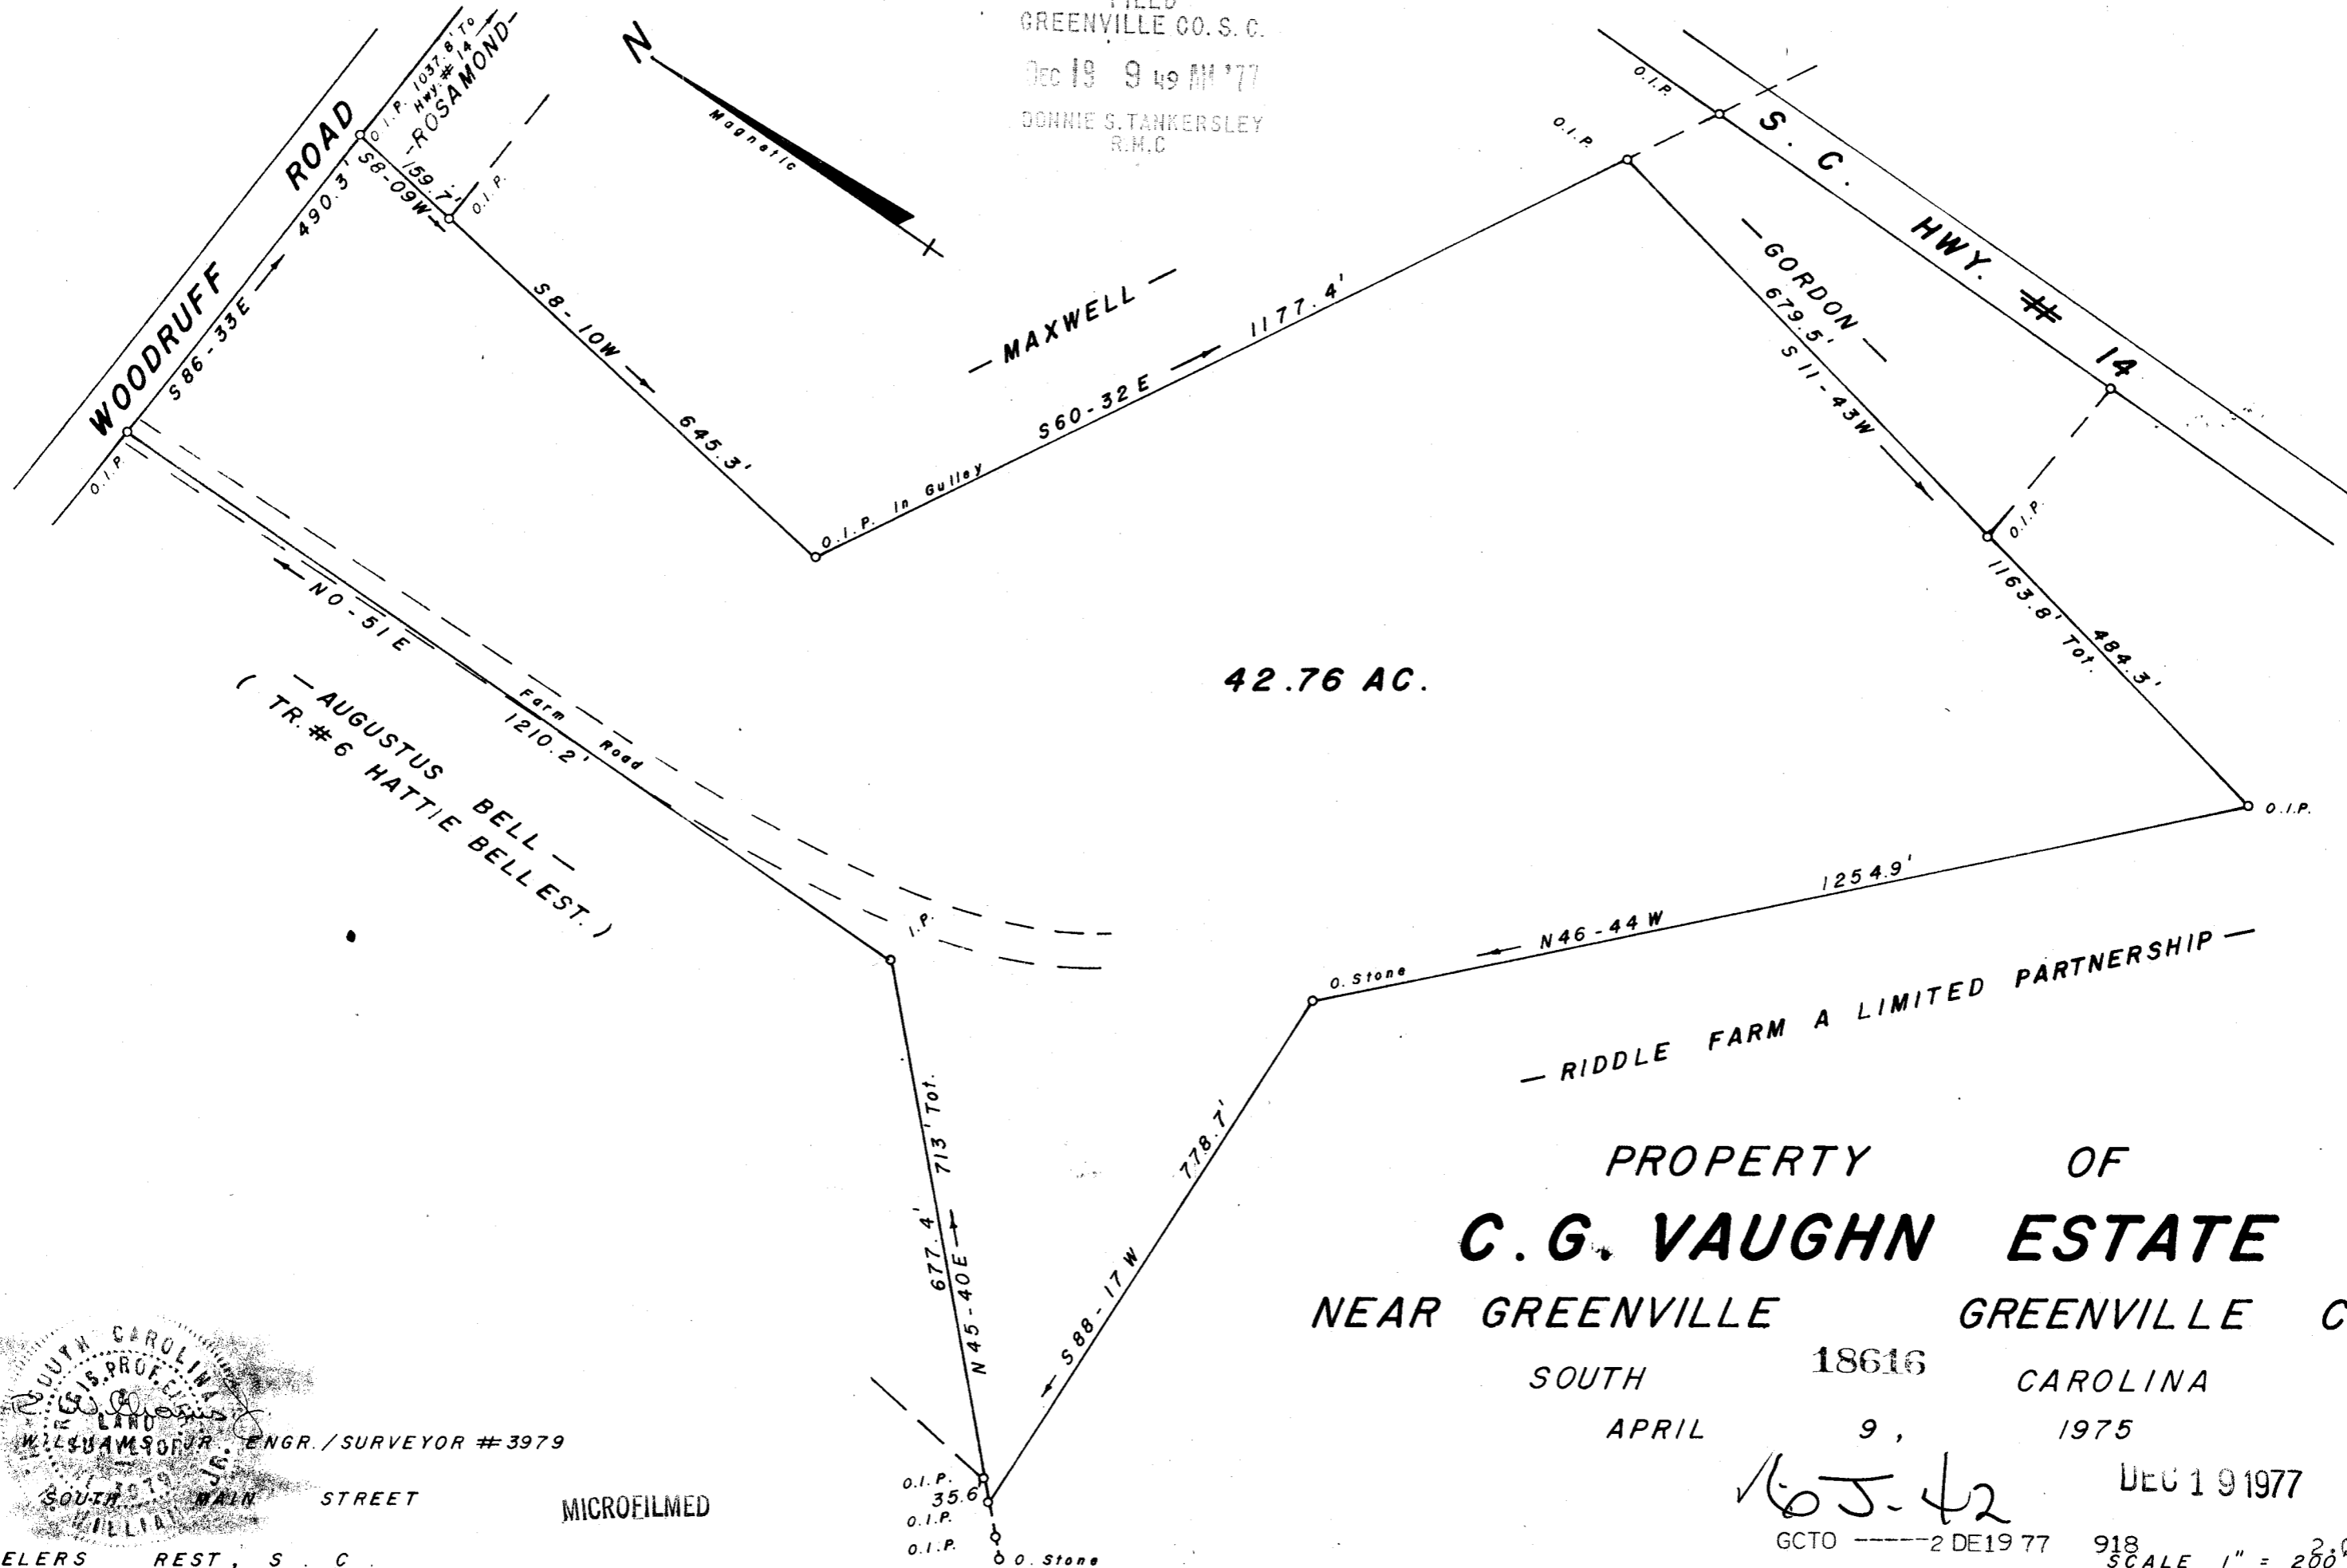


FILED
GREENVILLE CO. S. C.
Dec 19 9 49 AM '77
DONNIE S. TANKERSLEY
R.M.C.

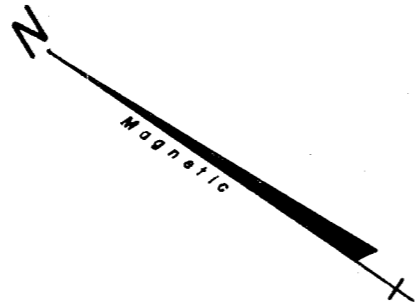

42.76 AC.

PROPERTY OF
C. G. VAUGHN ESTATE
NEAR GREENVILLE GREENVILLE CO.

SOUTH 18616 CAROLINA
APRIL 9, 1975

105-42 DEC 19 1977

GCTO 2 DE 19 77 918 SCALE 1" = 200'

AUGUSTUS BELL
TR. # 6 HATTIE BELLEST.)

SOUTH CAROLINA
W. R. WILSON JR.
ENGR. / SURVEYOR # 3979
15 SOUTH MAIN STREET
TRAVELERS REST, S. C.

MICROFILMED

O.I.P. 35.6'
O.I.P.
O.I.P. 0. Stone