


BEING THE PROPERTY SHOWN ON BLOCK MAP NO. 564.2-1-G.1 AND DESCRIBED BY DEED RECORDED IN DEED BOOK 923 PAGE 379 AND 405.

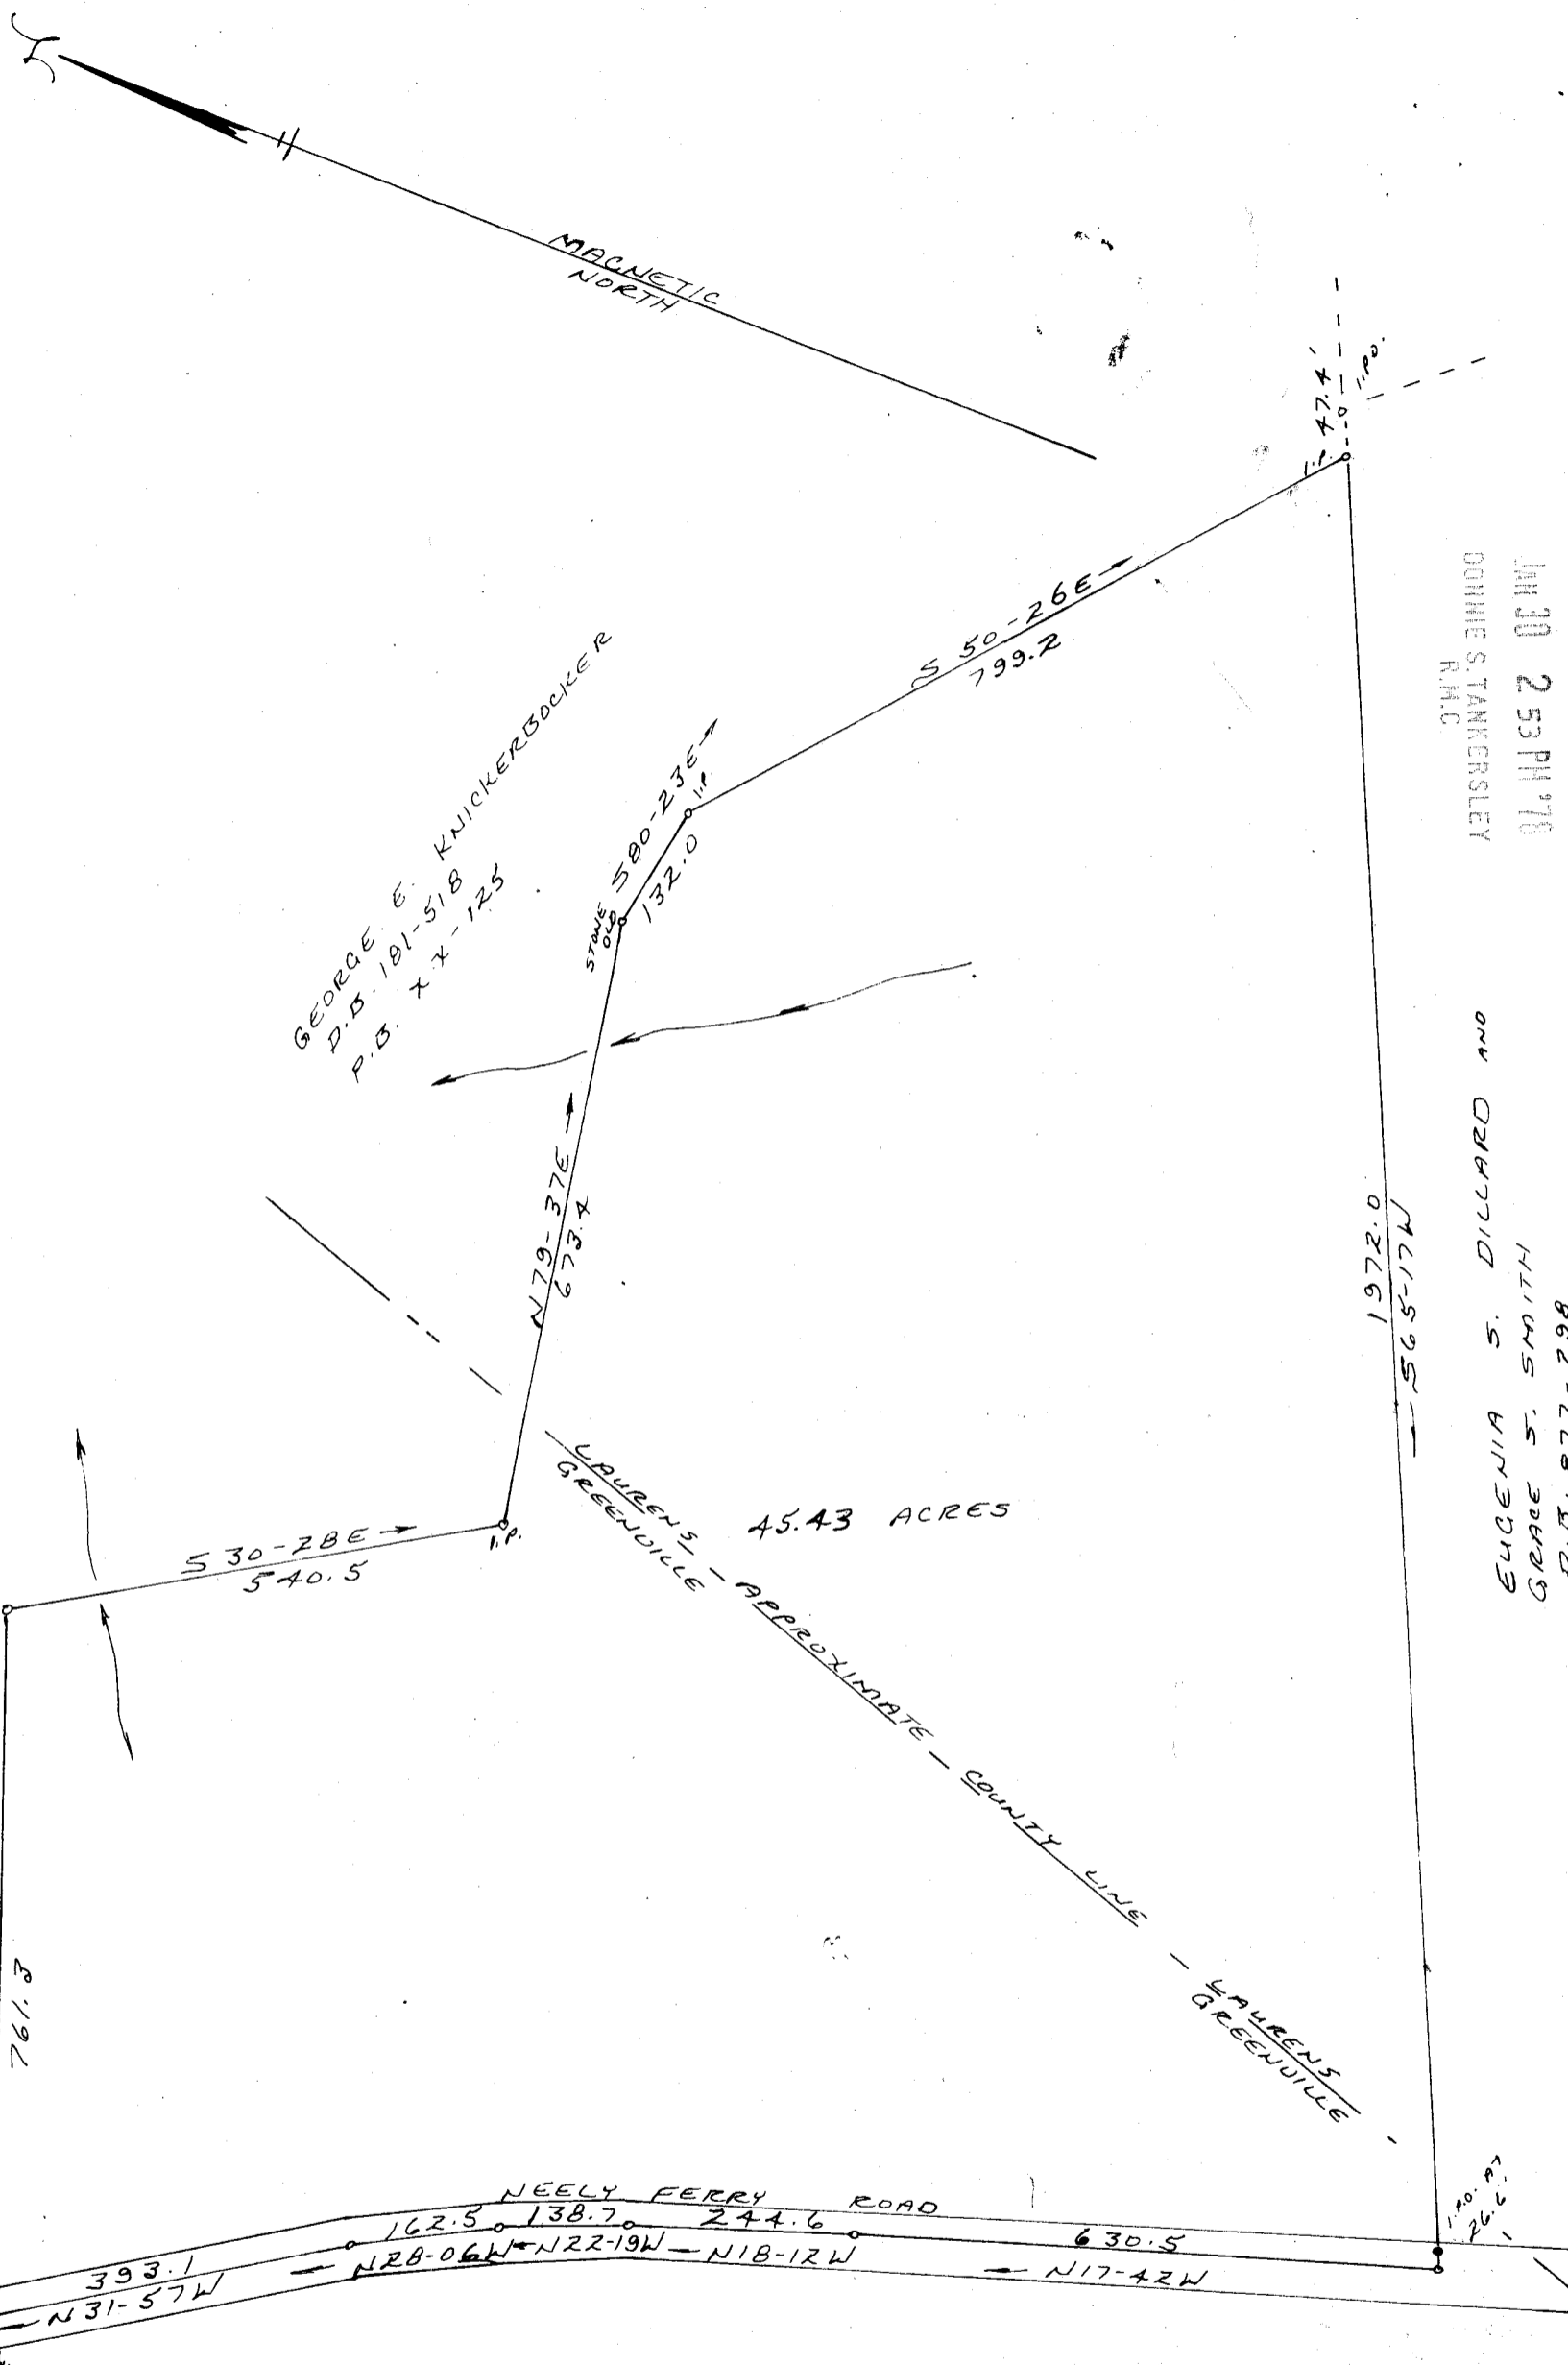

GEORGE E. KNICKERBOCKER
P.D. 181-518
P.D. XX-125


GEORGE E. KNICKERBOCKER
P.D. 181-518
P.D. XX-125

LAURENS GREENVILLE - APPROXIMATE COUNTY LINE
45.43 ACRES

1972.0
565-17W

FILED
GREENVILLE CO. S.C.
JAN 30 2 53 PM '78
DONNIE S. TANKERSLEY
R.M.C.

EUGENIA S. DILLARD AND
GRACE S. SMITH
D.B. 877-298

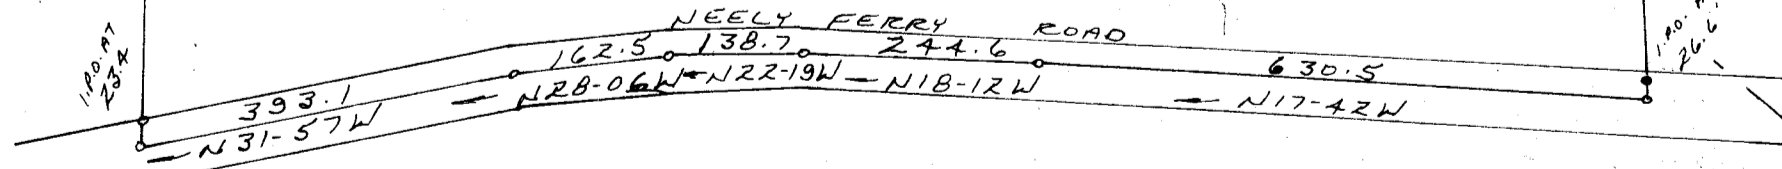


5-477.9'
78 STONE
1850

SURVEY FOR
CARROLL A. CAMPBELL
SOUTHWEST OF FOUNTAIN

LAURENS AND GREENVILLE COUNTIES
SCALE: 1" = 200'
JANUARY 14, 1978



22541

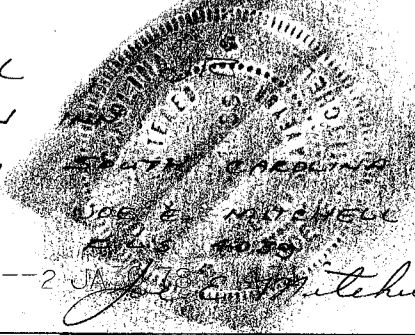

MICROFILMED

GCTO ----- 2 JAN 30 1978 J. E. MITCHELL 2.00CI

✓ 6-J-69