


FILED
 GREENVILLE CO. S. C.
 FEB 2 4 29 PM '78
 BONNIE S. TANKERSLEY
 R.M.C.

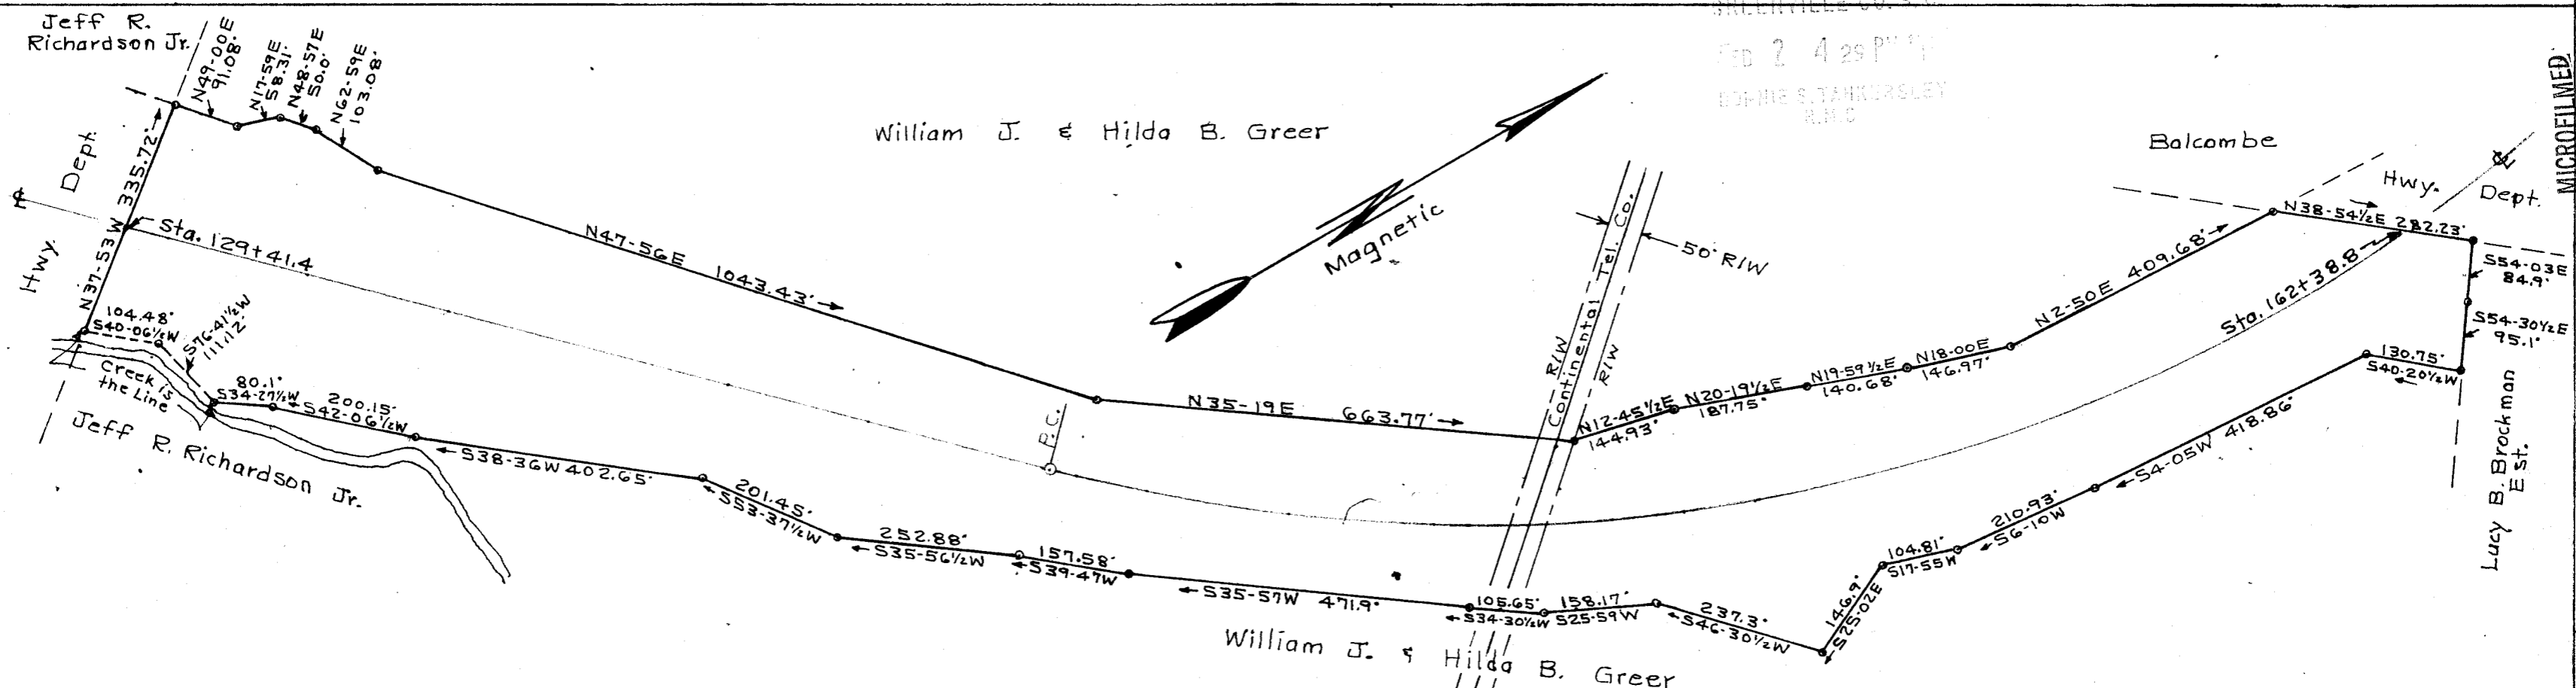


20.73 Ac. ± Total
0.29 Ac. in Tel. Co. R/W

PROPERTY OF
 South CAROLINA
 DEPT. OF HIGHWAYS & PUBLIC-TRANSPORTATION
 GREENVILLE CO S C

Scale 1"=200' Dec. 20, 1977
 T.H. Walker Jr. Reg. L.S. 3182
 300 Maple Dr. Mauldin. S. C.

FEB 2 1978
 ✓ 6-J-75
 # 22909

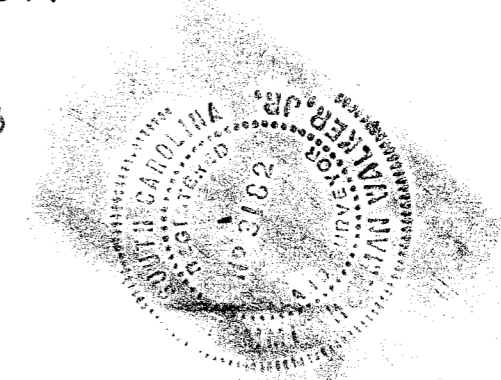

Note. Iron Pins at all corners. Ref. Tracts 38 & 39 on Golden Strip Freeway. Dkt. 23.673

GCTO -----2 FE02 78 091 T. H. Walker Jr.

MICROFILMED