
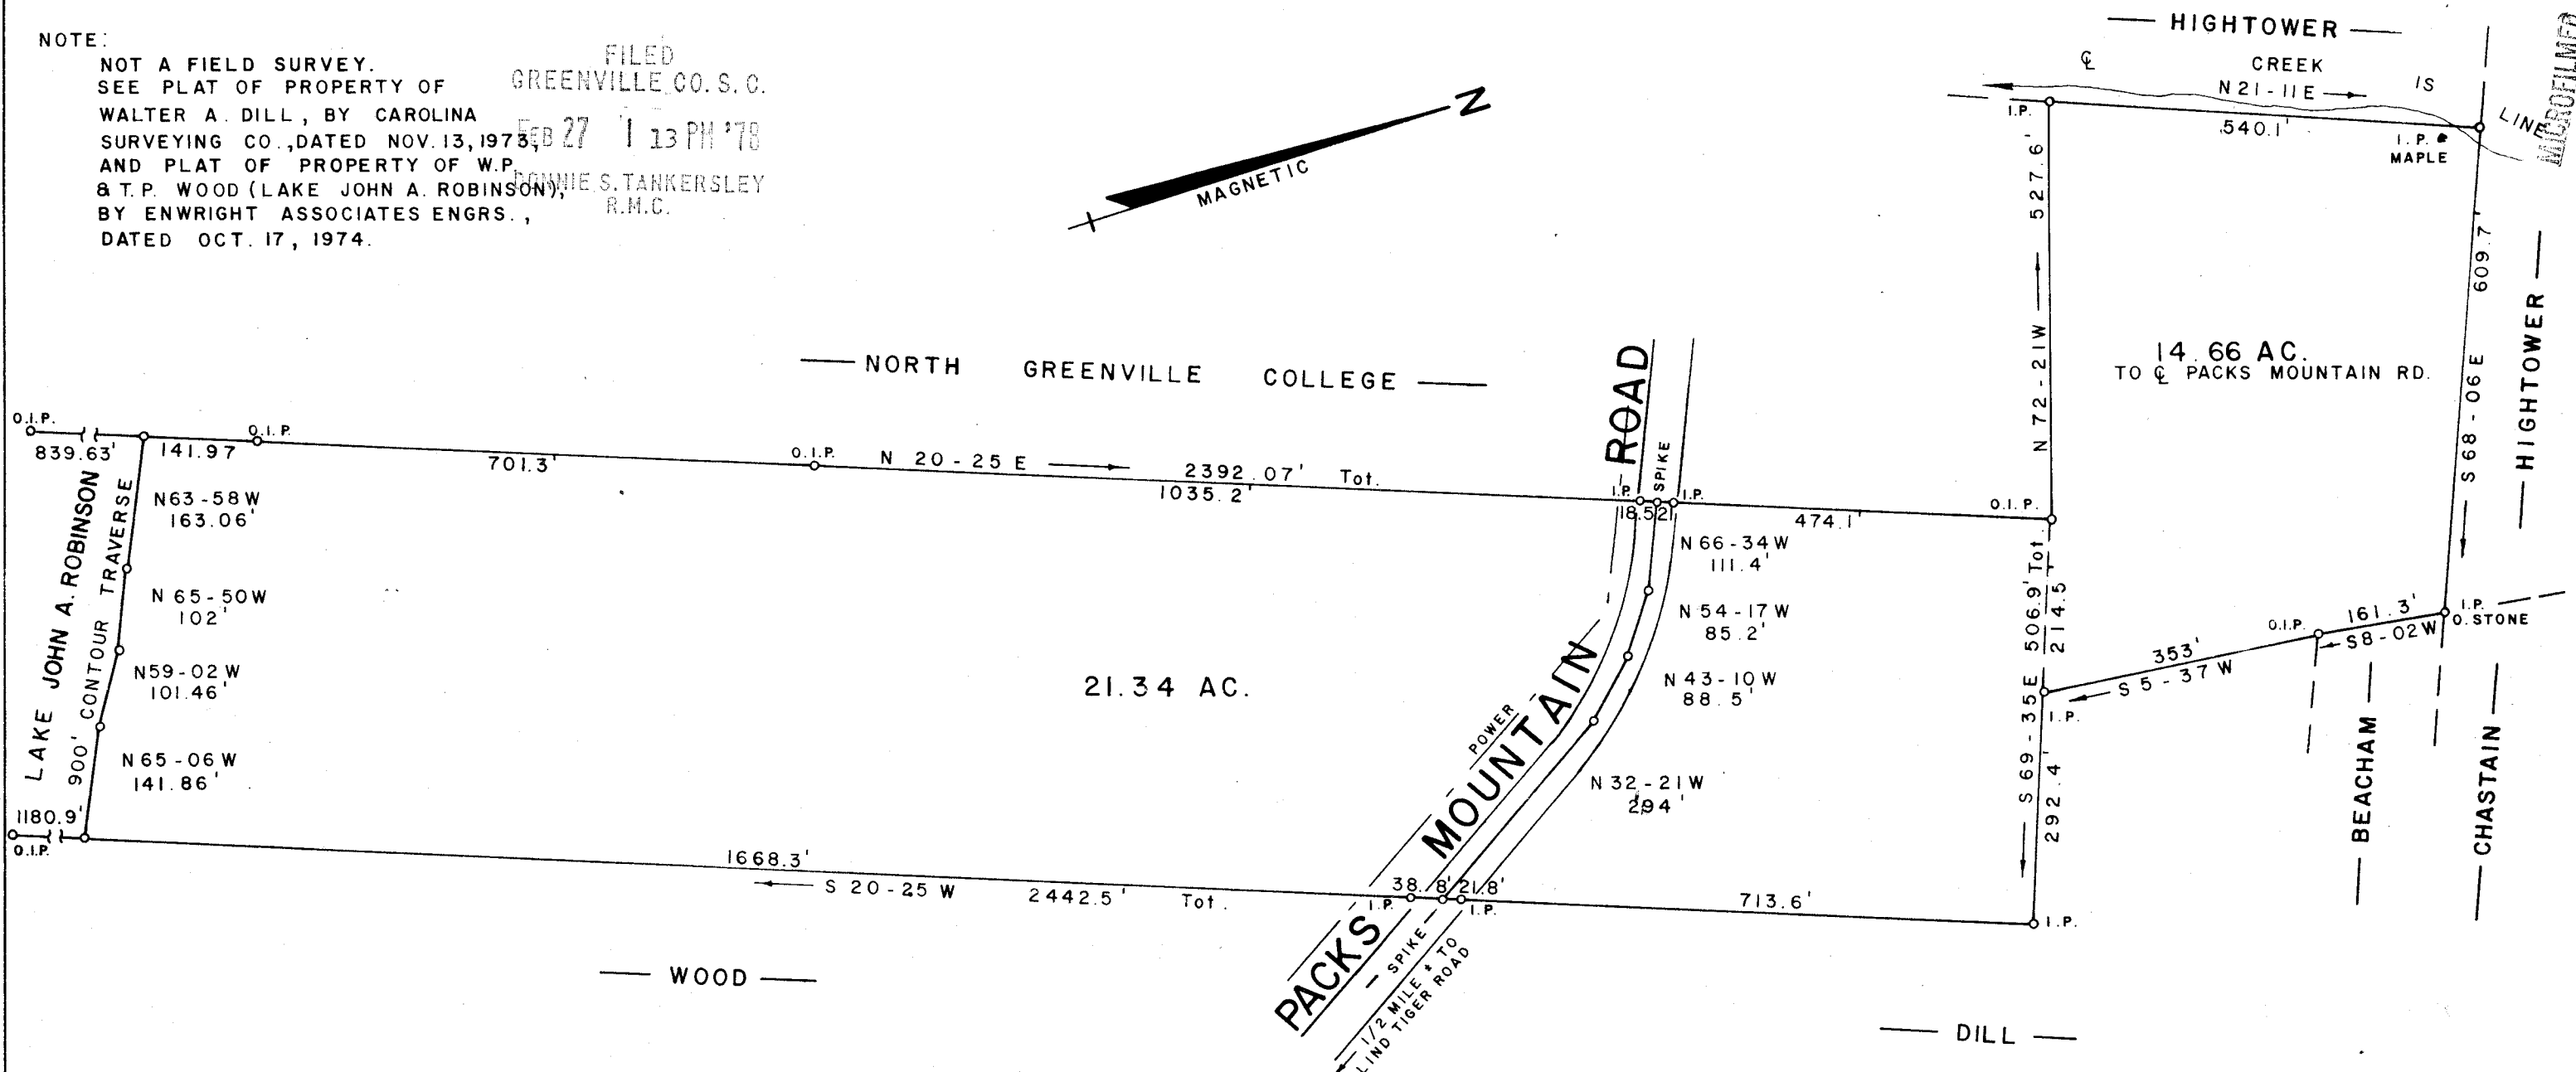


NOTE:

NOT A FIELD SURVEY.
SEE PLAT OF PROPERTY OF
WALTER A. DILL, BY CAROLINA
SURVEYING CO., DATED NOV. 13, 1973,
AND PLAT OF PROPERTY OF W.P.
& T.P. WOOD (LAKE JOHN A. ROBINSON),
BY ENWRIGHT ASSOCIATES ENGRS.,
DATED OCT. 17, 1974.

FILED
GREENVILLE CO. S. C.
FEB 27 1 13 PM '78
DONNIE S. TANKERSLEY
R.M.C.

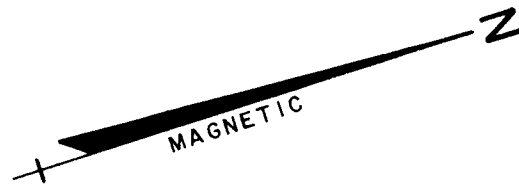

PROPERTY OF
W . P . WOOD
T . P . WOOD
NEAR TIGERVILLE GREENVILLE CO.
SOUTH CAROLINA

✓ 6-5-85

NOVEMBER 14, 1975

25214



W. P. WOOD JR. ENGR. / SURVEYOR # 3979

15. ... STREET

TRAVELERS REST, S. C.

642.1-1-13

36.00 ACRES GROSS

0070 - 2 FEB 27 78 1321

2.0001
SCALE 1" = 200'