


FILED
 GREENVILLE, CO. S. C.
 MAR 30 12 02 PM '78
 DONNIE S. TANKERSLEY
 R.M.C.

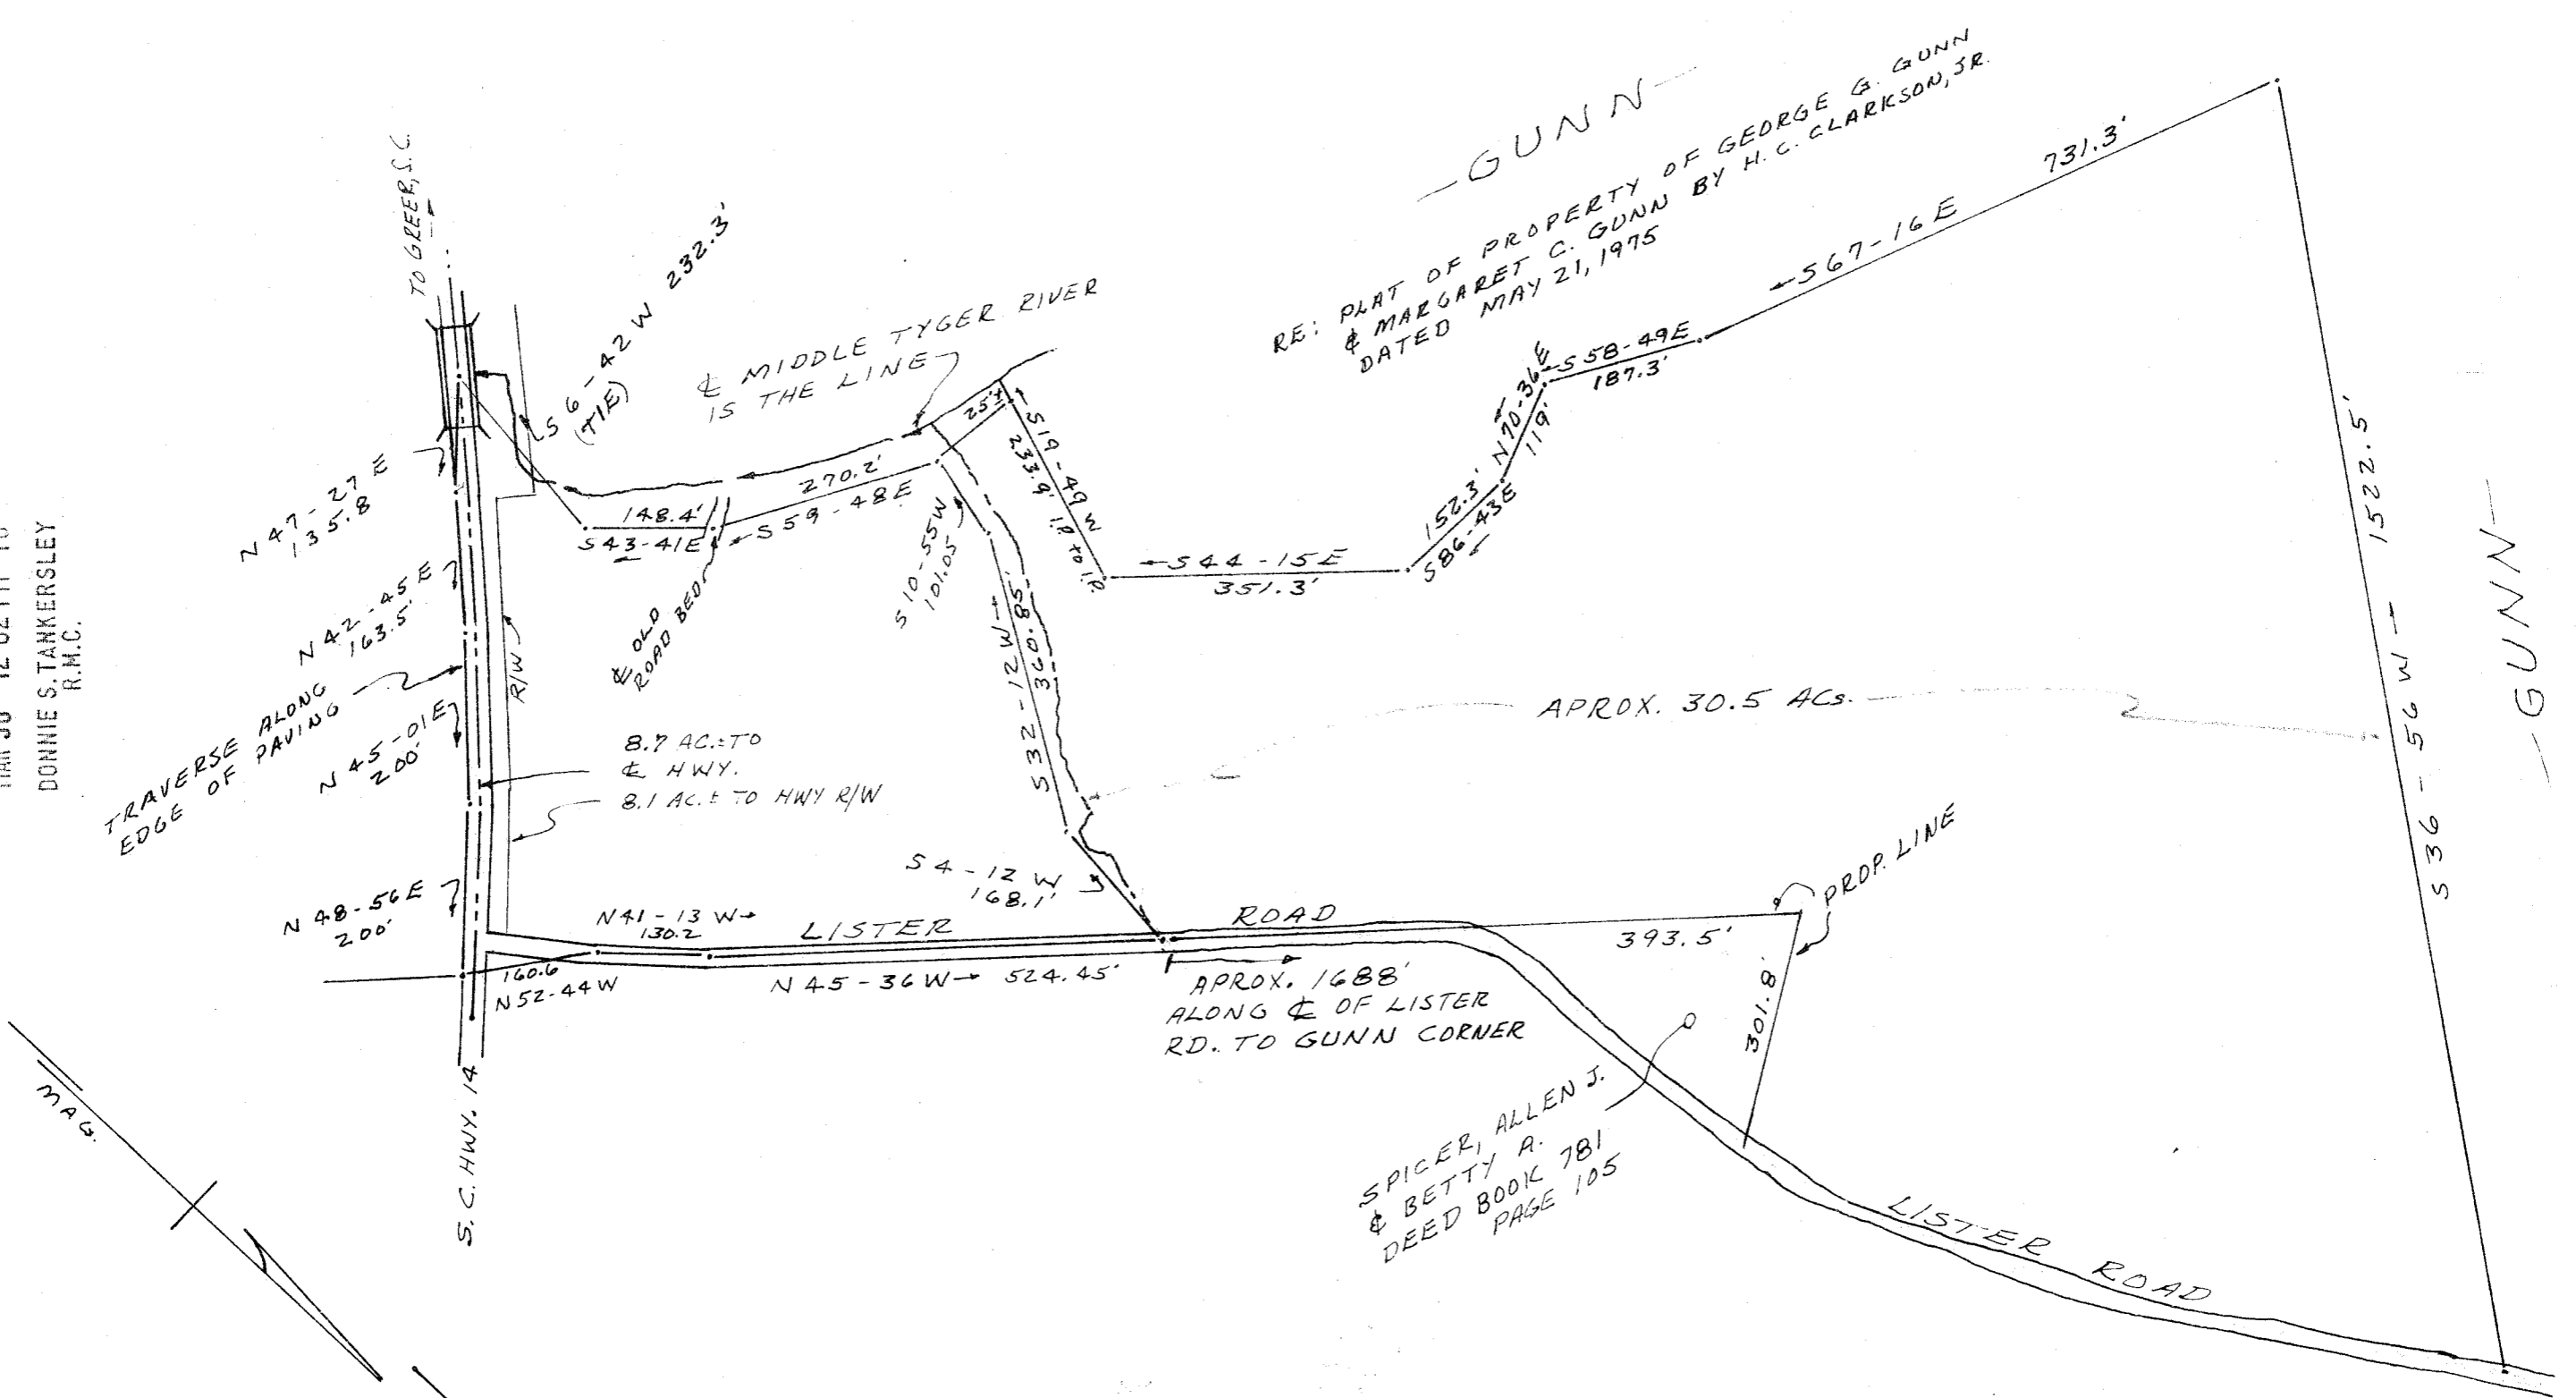

RE: PLAT OF PROPERTY OF GEORGE G. GUNN
 & MARGARET C. GUNN BY H.C. CLARKSON, JR.
 DATED MAY 21, 1975

PROPERTY OF
 NELSON B. ARRINGTON, JR.
 GREENVILLE COUNTY, S. C.
 MARCH 27, 1978 SCALE 1"=200'

8.7 AC. TRACT BY ACTUAL FIELD SURVEY
 30.5 AC. TRACT BY PARTIAL FIELD SURVEY
 AND OLD PLATS.

MICROFILMED

6-J-99

28744

PLAT BY: CLARKSON
 REGISTERED
 CLARKSON
 SCRLS 25001
 GCTO