
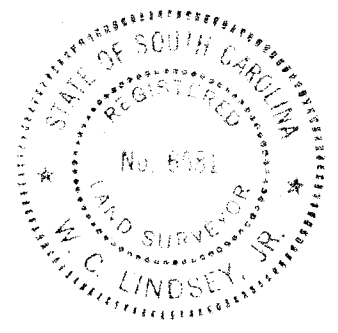


FILED
 GREENVILLE CO. S. C.
 MAR 30 9 39 AM '78
 DONNIE S. TANKERSLEY
 R.M.C.

REFERENCE:
 Plat for W.W. Barnette by W. N. Willis - dated Aug. 11, 1971

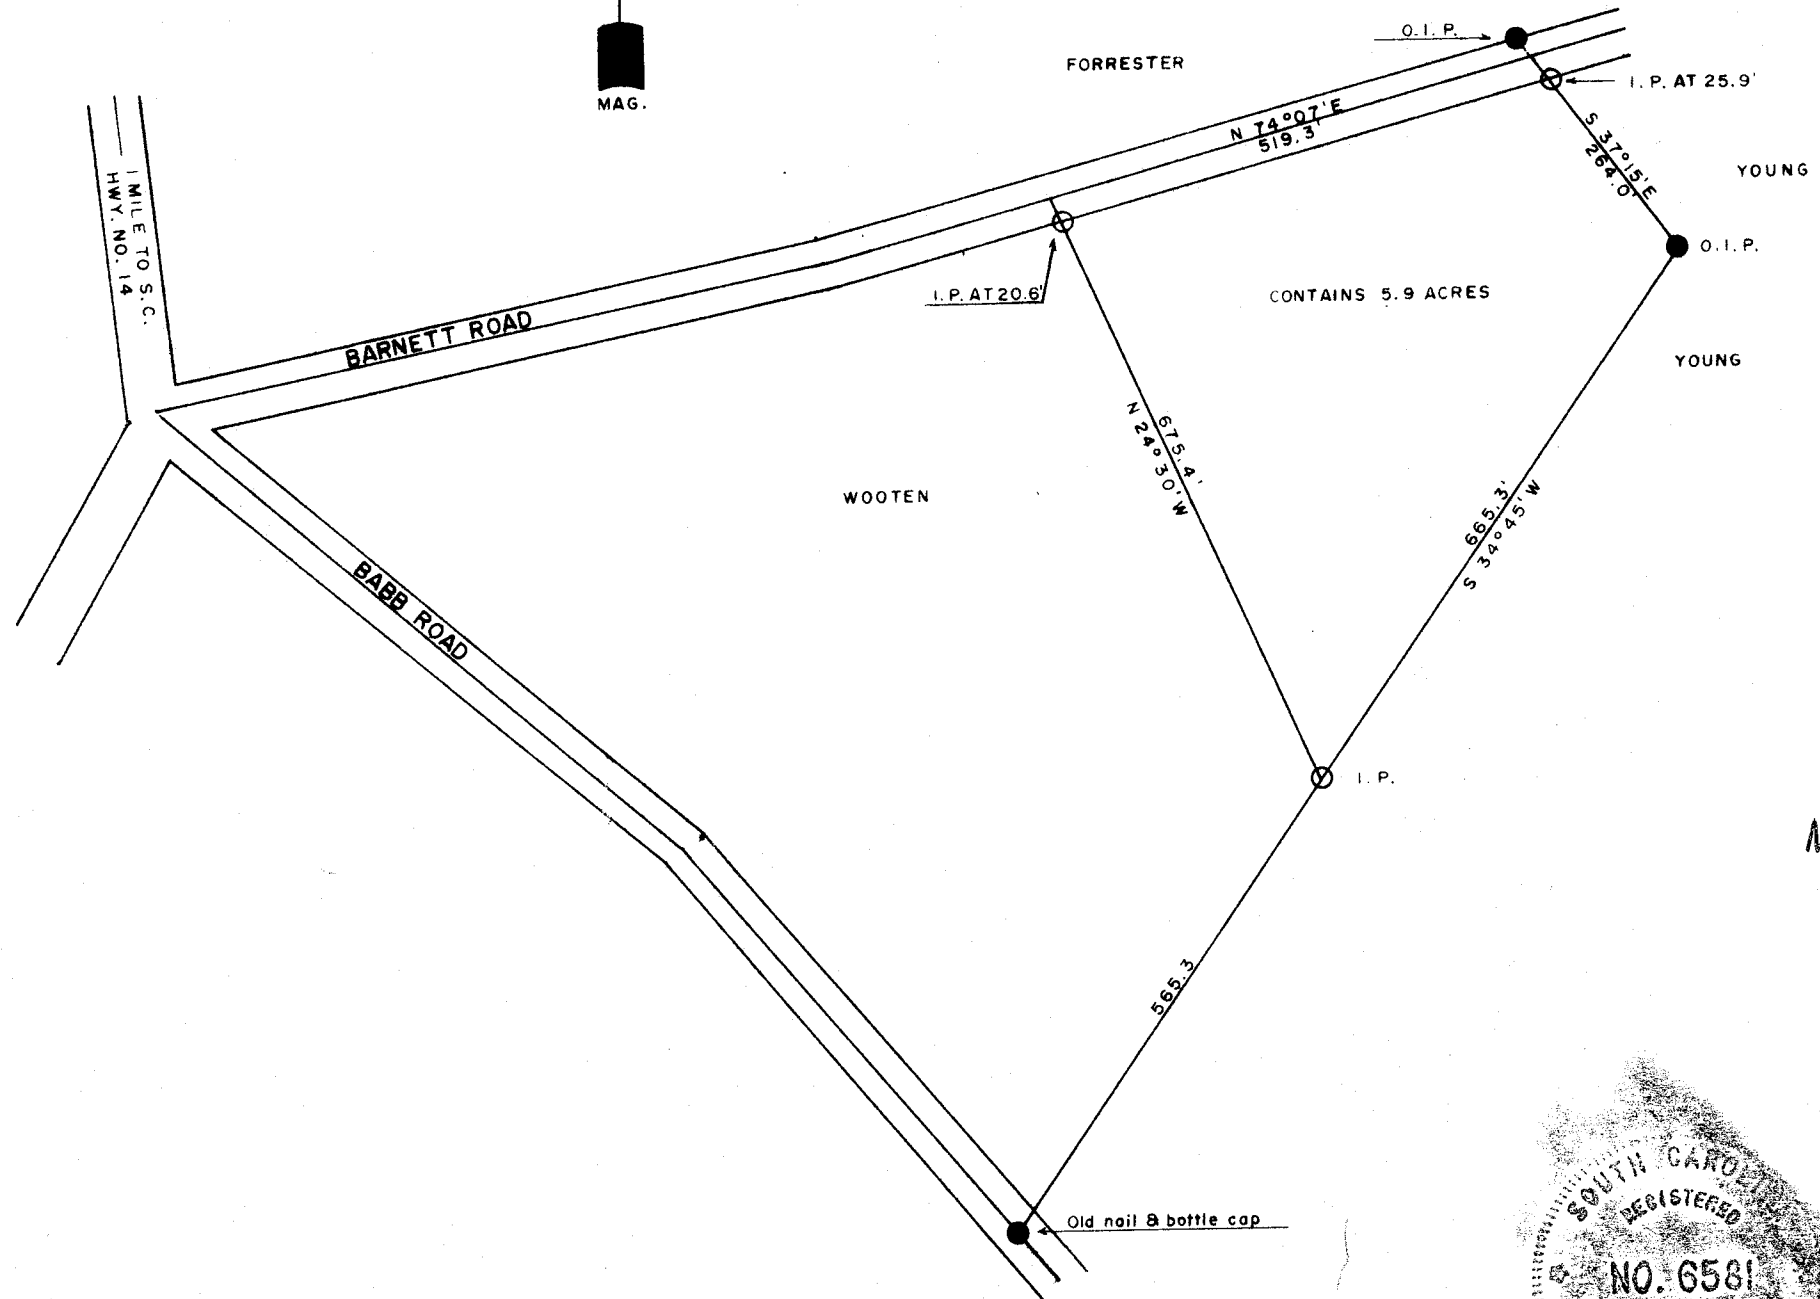

MAR 30 1978

28743

T. V6-5-100

WOOTEN ESTATE LOCATED IN HIGHLAND TWP., GREENVILLE CO., S. C.		
SCALE: 1" = 200'	APPROVED BY: <i>W.C. Lindsey Jr.</i>	DRAWN BY: W.C.L.
DATE: Feb. 28, 1978	REVISED	
SURVEYED FOR TOMAS S. WOOTEN		
SURVEYED BY LINDSEY & ASSOC. RT. I, TAYLORS, S. C.		DRAWING NUMBER 7803



GCTO --- 1 MR 30 78 1260
 2.00CI

MICROFILMED