
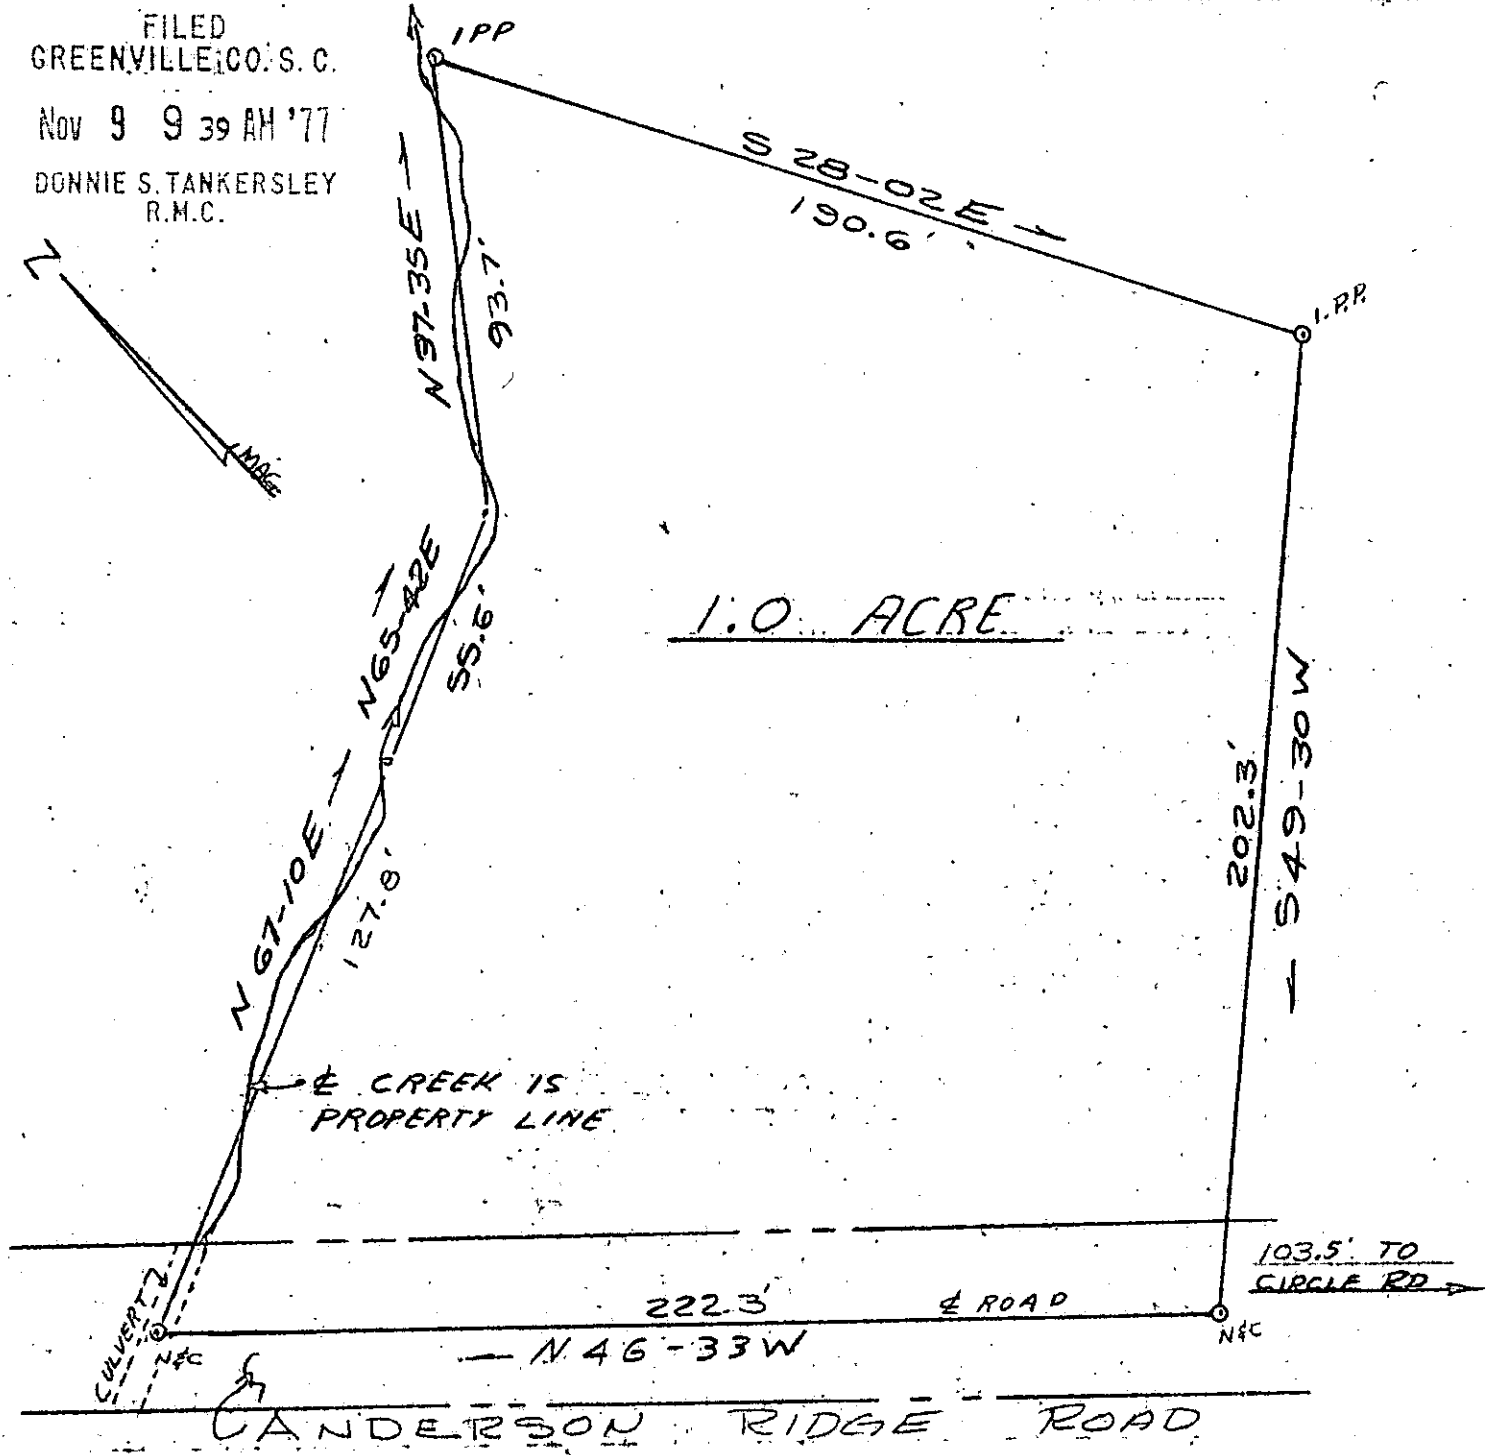


FILED
GREENVILLE CO. S. C.

Nov 9 9 39 AM '77

DONNIE S. TANKERSLEY
R.M.C.

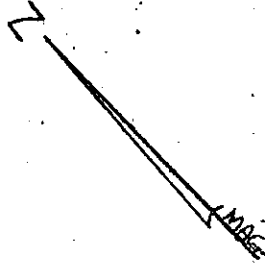

1.0 ACRE

CREEK IS
PROPERTY LINE

222.3'

ROAD

N 46-33W

202.3'
S 49-30W

103.5' TO
CIRCLE RD

CANDERSON RIDGE ROAD

14509

✓ 6K-22

NOV 9 '77

OUT. OF 531.1-1-25



SEAL

STATE OF SOUTH CAROLINA
GREENVILLE COUNTY

PROPERTY OF
BENNY JEFF ATKINS

11-8-77 NOV 9E

1.00 AC.

FREELAND & ASSOCIATES
Engineers • Land Surveyors

GREENVILLE, S. C.

SURVEY D.G.

DRAWN J.S.

CHECK J.R.A.

SCALE 1" = 40'

DATE 11-3-77

DWG. NO. 77-1818

MICROFILMED